

**AC/DC, INC. &  
AMERICAN CONSTRUCTION  
CONSULTING, LLC**

+



**ARCHITECTS PLUS, INC.**  
ARCHITECTURAL AND INTERIOR DESIGN

**PAVING/FENCING PROJECT**

**SHERIFF'S ADMINISTRATION BUILDING**

**A DESIGN/BUILD PROJECT**

# Scope of Work

## **Sheriff's Administration Building**

### **Paving & Fencing Project**

- ❖ **Demolition of Existing Conc. Islands, ATM, Hauling & Disposal – 947 s.f.**
- ❖ **Repair Damaged Asphalt w/ Caliche Base, Fill & Compaction – 2,290 s.f.**
- ❖ **Resurface Parking Area w/ 1 ½" Asphalt Type "D", Asphalt Emulsion – 37,000 s.f.**
- ❖ **Provide New 9'-0" Wrought Iron Fencing w/ 4x4 Steel Posts, 1" Sq. 16 gauge, 1 ¾ Montage – 550 l.f.**
- ❖ **Provide Wrought Iron Fencing at Drive-up Ramp on San Bernardo Avenue**

# Scope of Work

## **Sheriff's Administration Building**

### **Paving & Fencing Project**

- ❖ **Wrought Iron Gates Preparation for Motors & Reading Sensors One for Entrance & One for Exit – 2 Gates**
- ❖ **Provide Traffic Control During Demolition & Construction Work Phases**
- ❖ **Provide 4" Painted Striping for Vehicle Parking**
- ❖ **Provide Automatic Gate's Motors & Reading Sensors, Installed (Allowance) – 2 ea.**



SHERIFF'S ADMINISTRATION BUILDING  
PAVING & FENCING PROJECT

COMMISSIONERS COURT

- DANNY VALDEZ - COUNTY JUDGE
- LINDA R. RAMIREZ - PRECINCT 1
- ROSAURA "WAWI" TIJERINA - PRECINCT 2
- JOHN GALO - PRECINCT 3
- JAIME CANALES - PRECINCT 4

PRELIMINARY NOT  
FOR CONSTRUCTION  
NOT FOR CITY PERMIT



SHERRIFF'S ADMINISTRATION BUILDING  
PAVING & FENCING PROJECT



SHERRIFF'S ADMINISTRATION BUILDING  
PAVING & FENCING PROJECT  
LAREDO, TEXAS


Drawn by: J.S.B.  
Checked: M.J.  
Approved: M.J.  
Date: 05/09/13  
Revised:

Job # A-112222

Drawing Name: COVER

A0.01  
SHEET - OF -

# EXISTING SITE

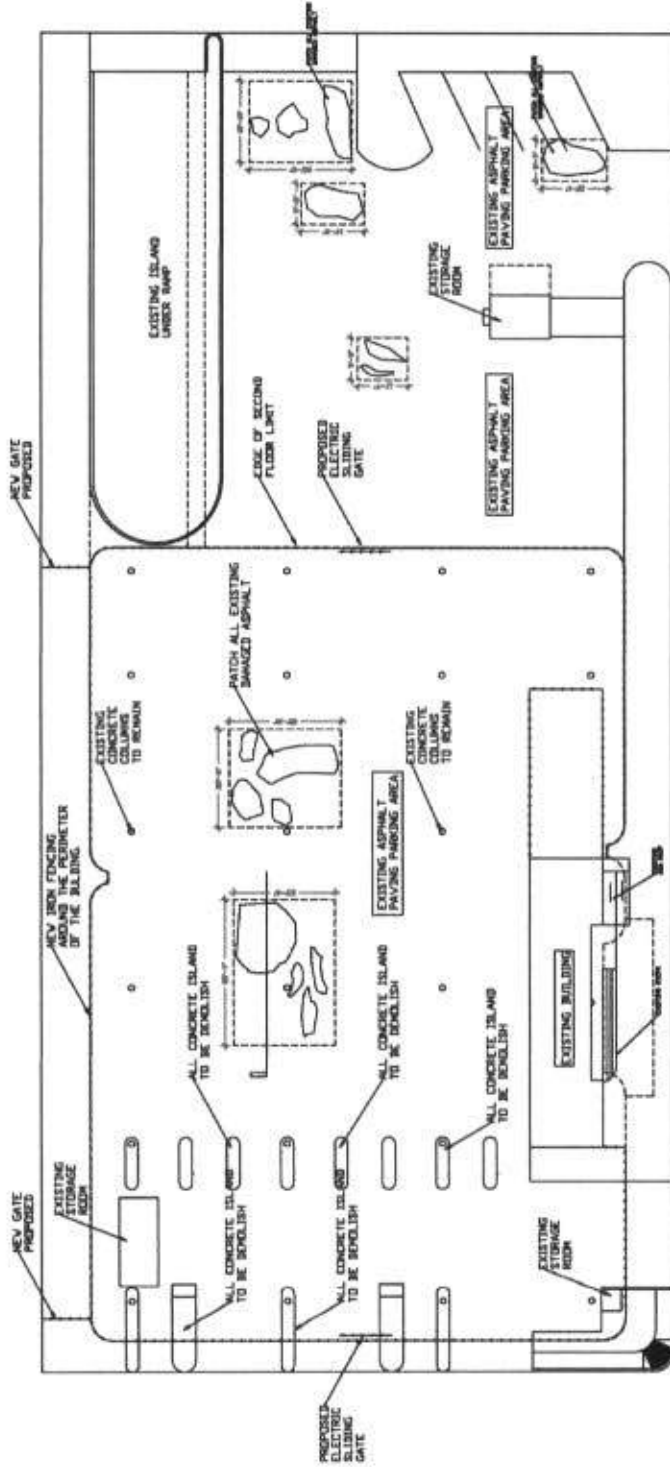

SAN BERNARDO AVE.

VICTORIA ST.

PRELIMINARY NOT FOR CONSTRUCTION NOT FOR CITY PERMIT



1 EXISTING SITE PLAN NOT TO SCALE



SHERRIFF'S ADMINISTRATION BUILDING  
 1000 SAN BERNARDO AVE.  
 LAREDO, TEXAS 78041

SHERRIFF'S ADMINISTRATION BUILDING  
 PAVING & FENCING PROJECT

SHERRIFF'S ADMINISTRATION BUILDING  
 PAVING & FENCING PROJECT  
 LAREDO, TEXAS


Drawn by: J.G.B.  
 Checked by: M.J.  
 Approved by: M.J.  
 Date: 08/27/14  
 Worksheet:

Job # A-XXXXXX

Drawing Name:  
 SITE PLAN

A1.1  
 SET. - OF -

# SITE IMPROVEMENTS

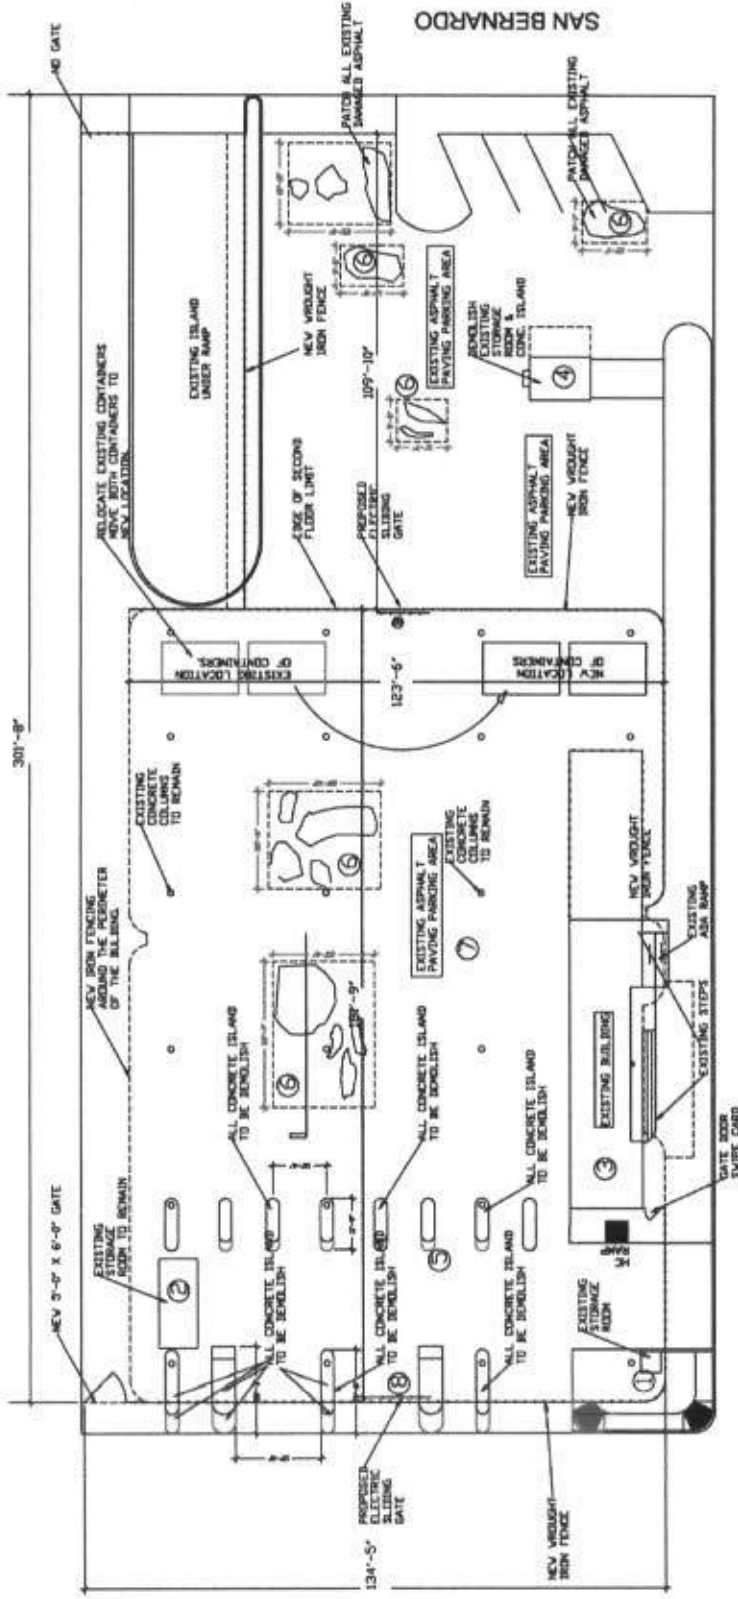

VICTORIA ST.

1 PROPOSED SITE IMPROVEMENTS  
NOT TO SCALE

NEW 1 1/2" ASPHALT PAVING  
ASPHALT EMULSION OR MC19  
EXISTING ASPHALT PAVING  
6" COMPACTED DALICHE PAVING



PRELIMINARY NOT FOR CONSTRUCTION NOT FOR CITY PERMIT

2 ASPHALT SECTION  
NOT TO SCALE



ARCHITECTURAL FIRM, INC.  
1000 WEST 10TH STREET  
DALLAS, TEXAS 75201  
PHONE: 754-1234  
FAX: 754-5678

PROJECT NO. 12345  
DATE: 08/27/14

SHERIFF'S ADMINISTRATION BUILDING  
PAVING & FENCING PROJECT  
LAREDO, TEXAS


Drawn by: J.D.B.  
Checked by: M.J.  
Approved by: M.J.  
Date: 08/27/14  
Revised by:

Job # A120002

Drawing Name:  
SITE IMPROVEMENTS

A1.2  
SHEET - OF -

# PARKING LAYOUT

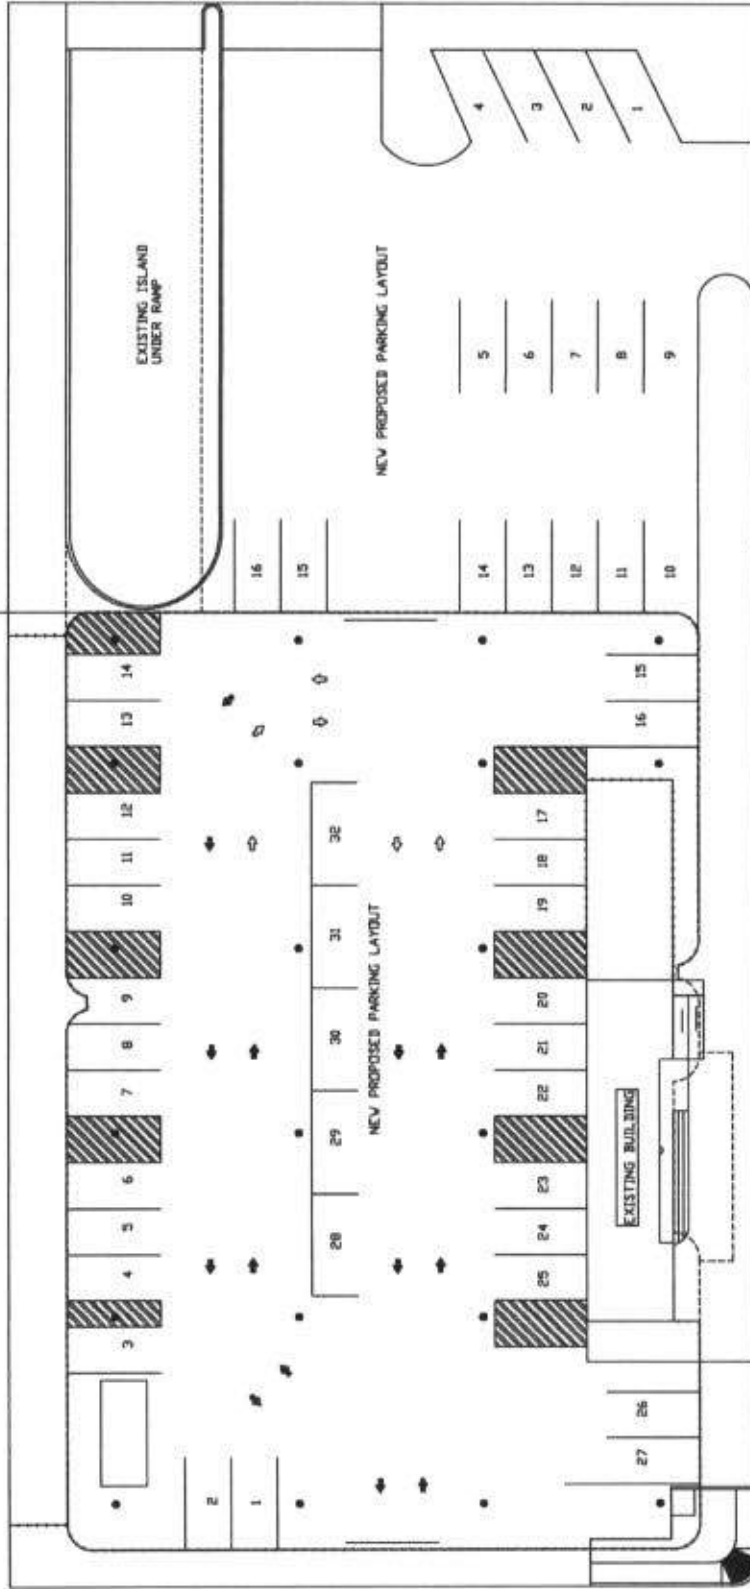

SHERIFF'S ADMINISTRATION BUILDING  
 1000 SAN BERNARDO AVE  
 LAREDO, TEXAS 78041  
 (361) 799-1234

SHERIFF'S ADMINISTRATION BUILDING  
 PAVING & FENCING PROJECT  
 LAREDO, TEXAS

Drawn By: J.L.R.  
 Checked: M.J.  
 Approved: M.J.  
 Date: 10/27/14  
 Revision:

Job # 14000000  
 Drawing Name:  
 PROPOSED  
 PARKING

**A1.3**  
 SHEET - OF -

NORTH  
 PRELIMINARY NOT  
 FOR CONSTRUCTION  
 NOT FOR CITY PERMIT

**1** PROPOSED GROUND LEVEL PARKING  
 SCALE: 1/8" = 1'-0"

# BUILDING ELEVATIONS



SHERRIFF'S ADMINISTRATION BUILDING  
PAVING & FENCING PROJECT


SHERRIFF'S ADMINISTRATION BUILDING  
PAVING & FENCING PROJECT  
LAREDO, TEXAS

Drawn by: A.S.R.  
Checked by: M.A.  
Approved by: M.A.  
Date: 05/07/18  
Revisions:

Job # A1-202008

Drawing Name:  
EX-202008  
ELEVATIONS

A3.1  
SHT. - OF -

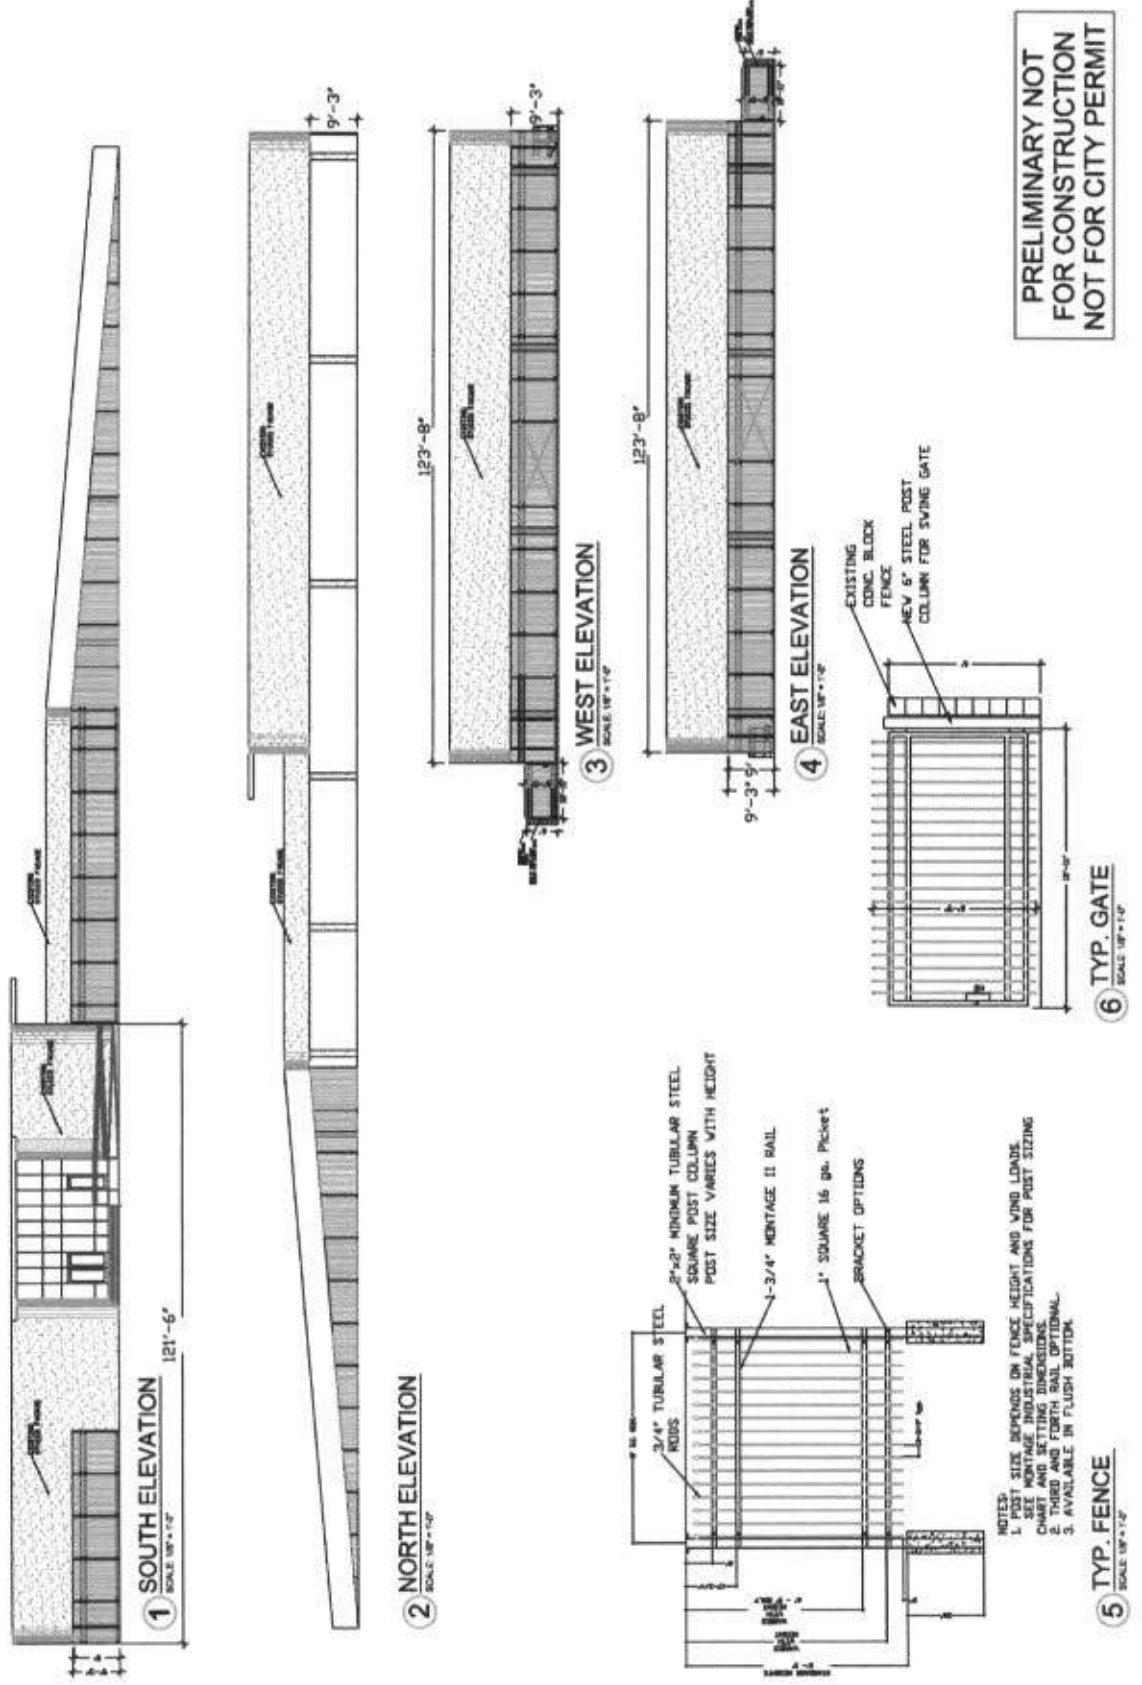

PRELIMINARY NOT  
FOR CONSTRUCTION  
NOT FOR CITY PERMIT