

EXISTING
HOUSE

LEGAL DESCRIPTION
 LOT 8 & 9
 BLOCK 244 ED
 SUBDIVISION
 CITY OF LAREDO TX.
 405 E GUERRERO ST.

NEW
FRONT
PORCH

NEW
ADDITION

NEW
BACK
PORCH

5'-0"

12'-0"

25'-0"

20'-0"


6'-0"

14'-0"

PROPERTY LINE


SITE PLAN
 SCALE 3/32"=1'-0"

DRW BY: AG	JOSE ARELLANO (956) 764-0148
DATE: 4/4/17	
	NEW ADDITION PROJECT

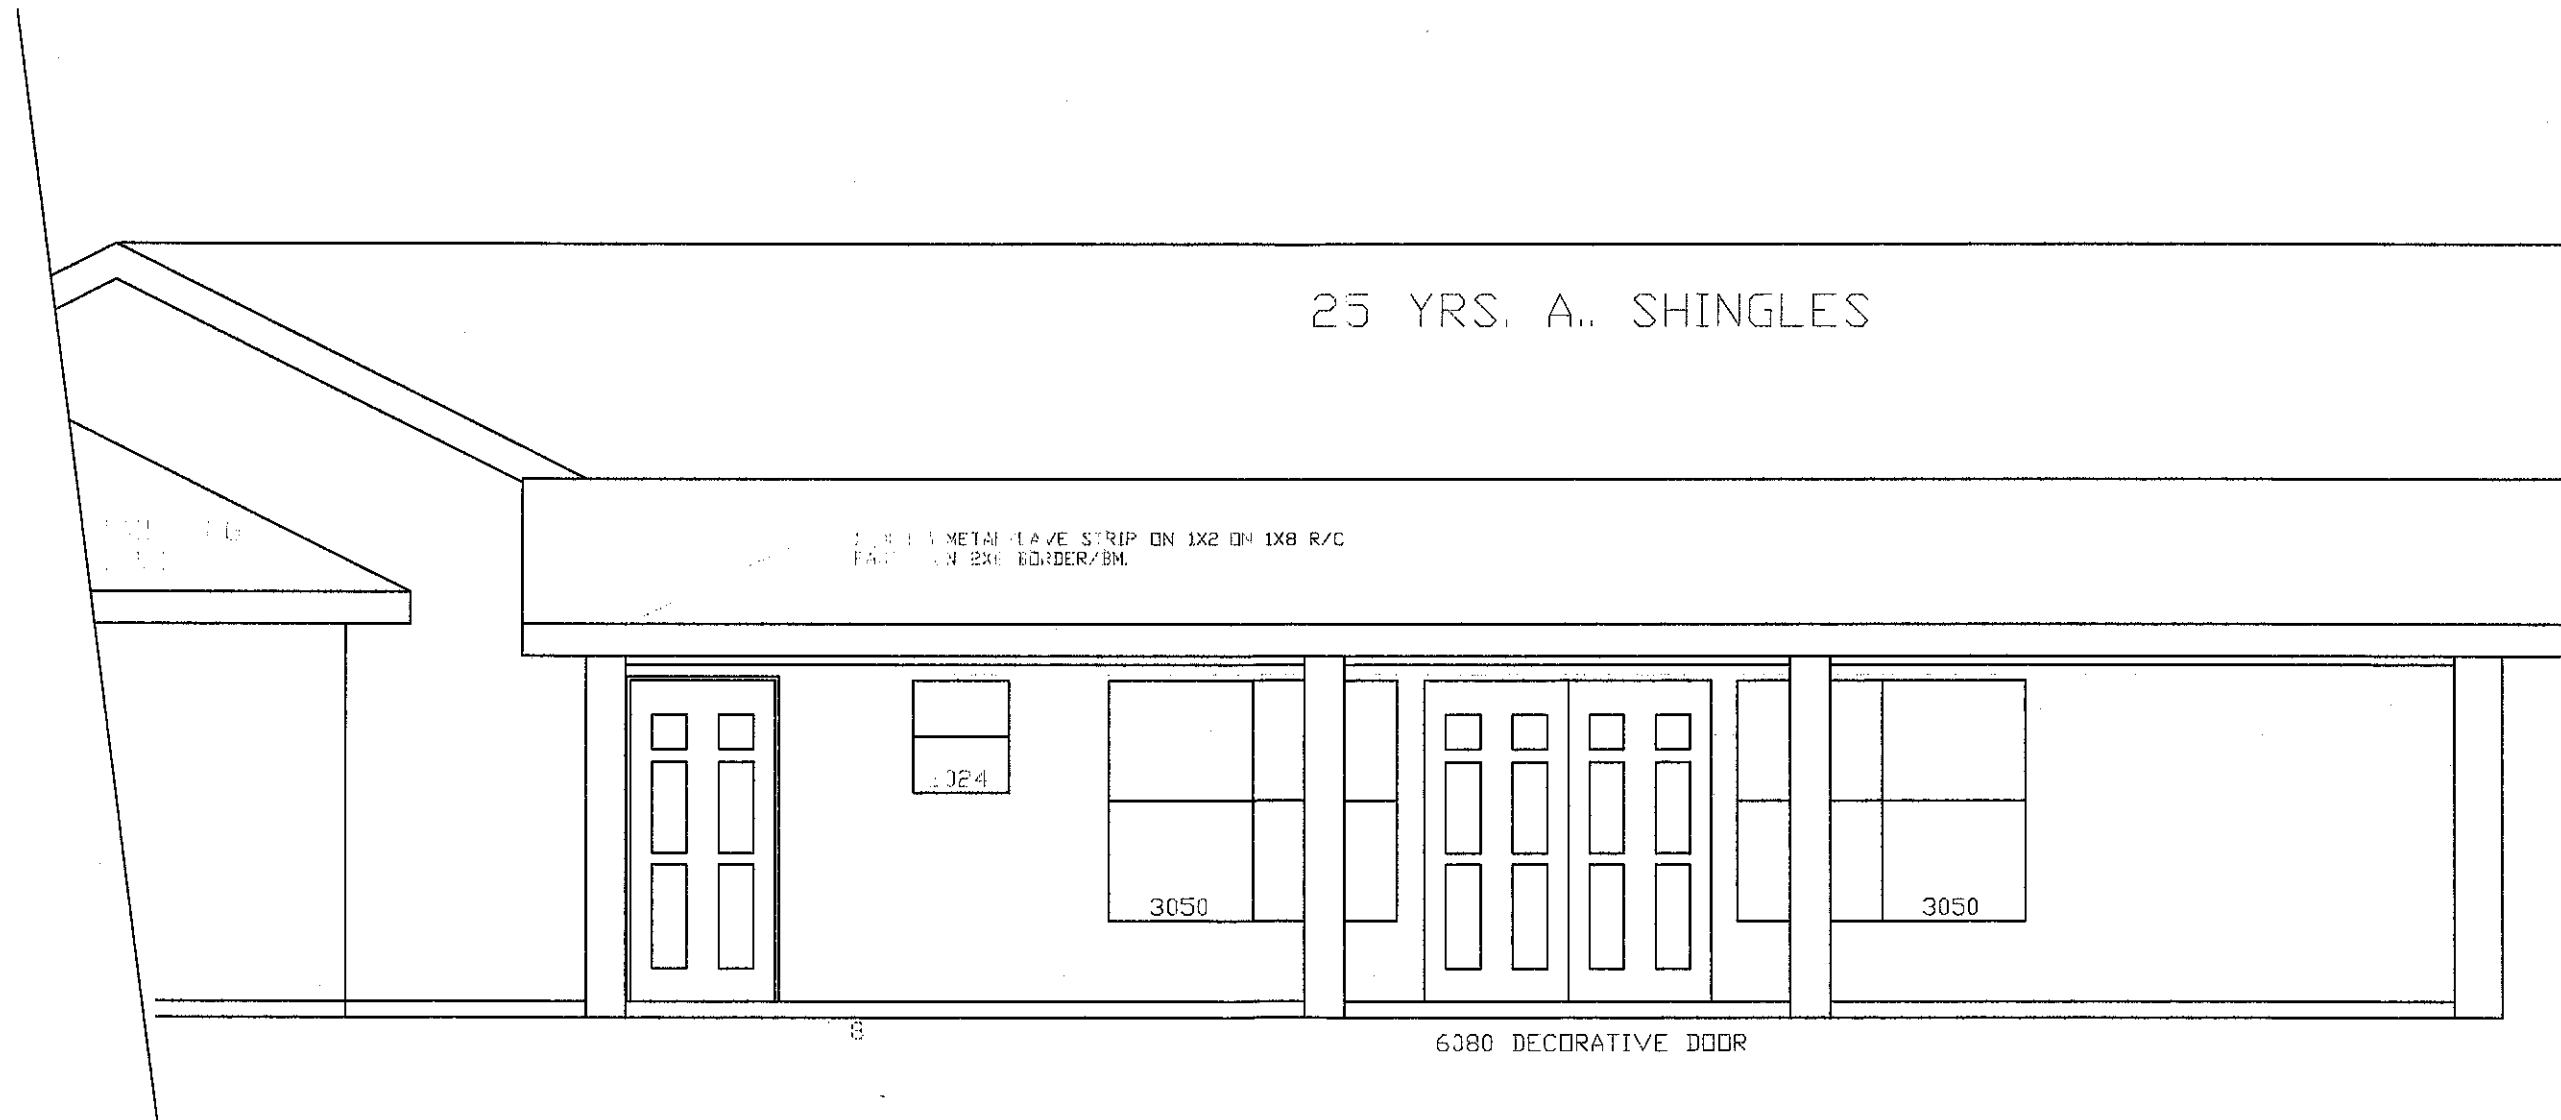

FRONT SIDE ELEVATION
SCALE 1/4"=1'-0"

DRW BY: AG	JOSE ARELLANO (956) 764-0148
DATE: 4/4/17	
	NEW ADDITION PROJECT

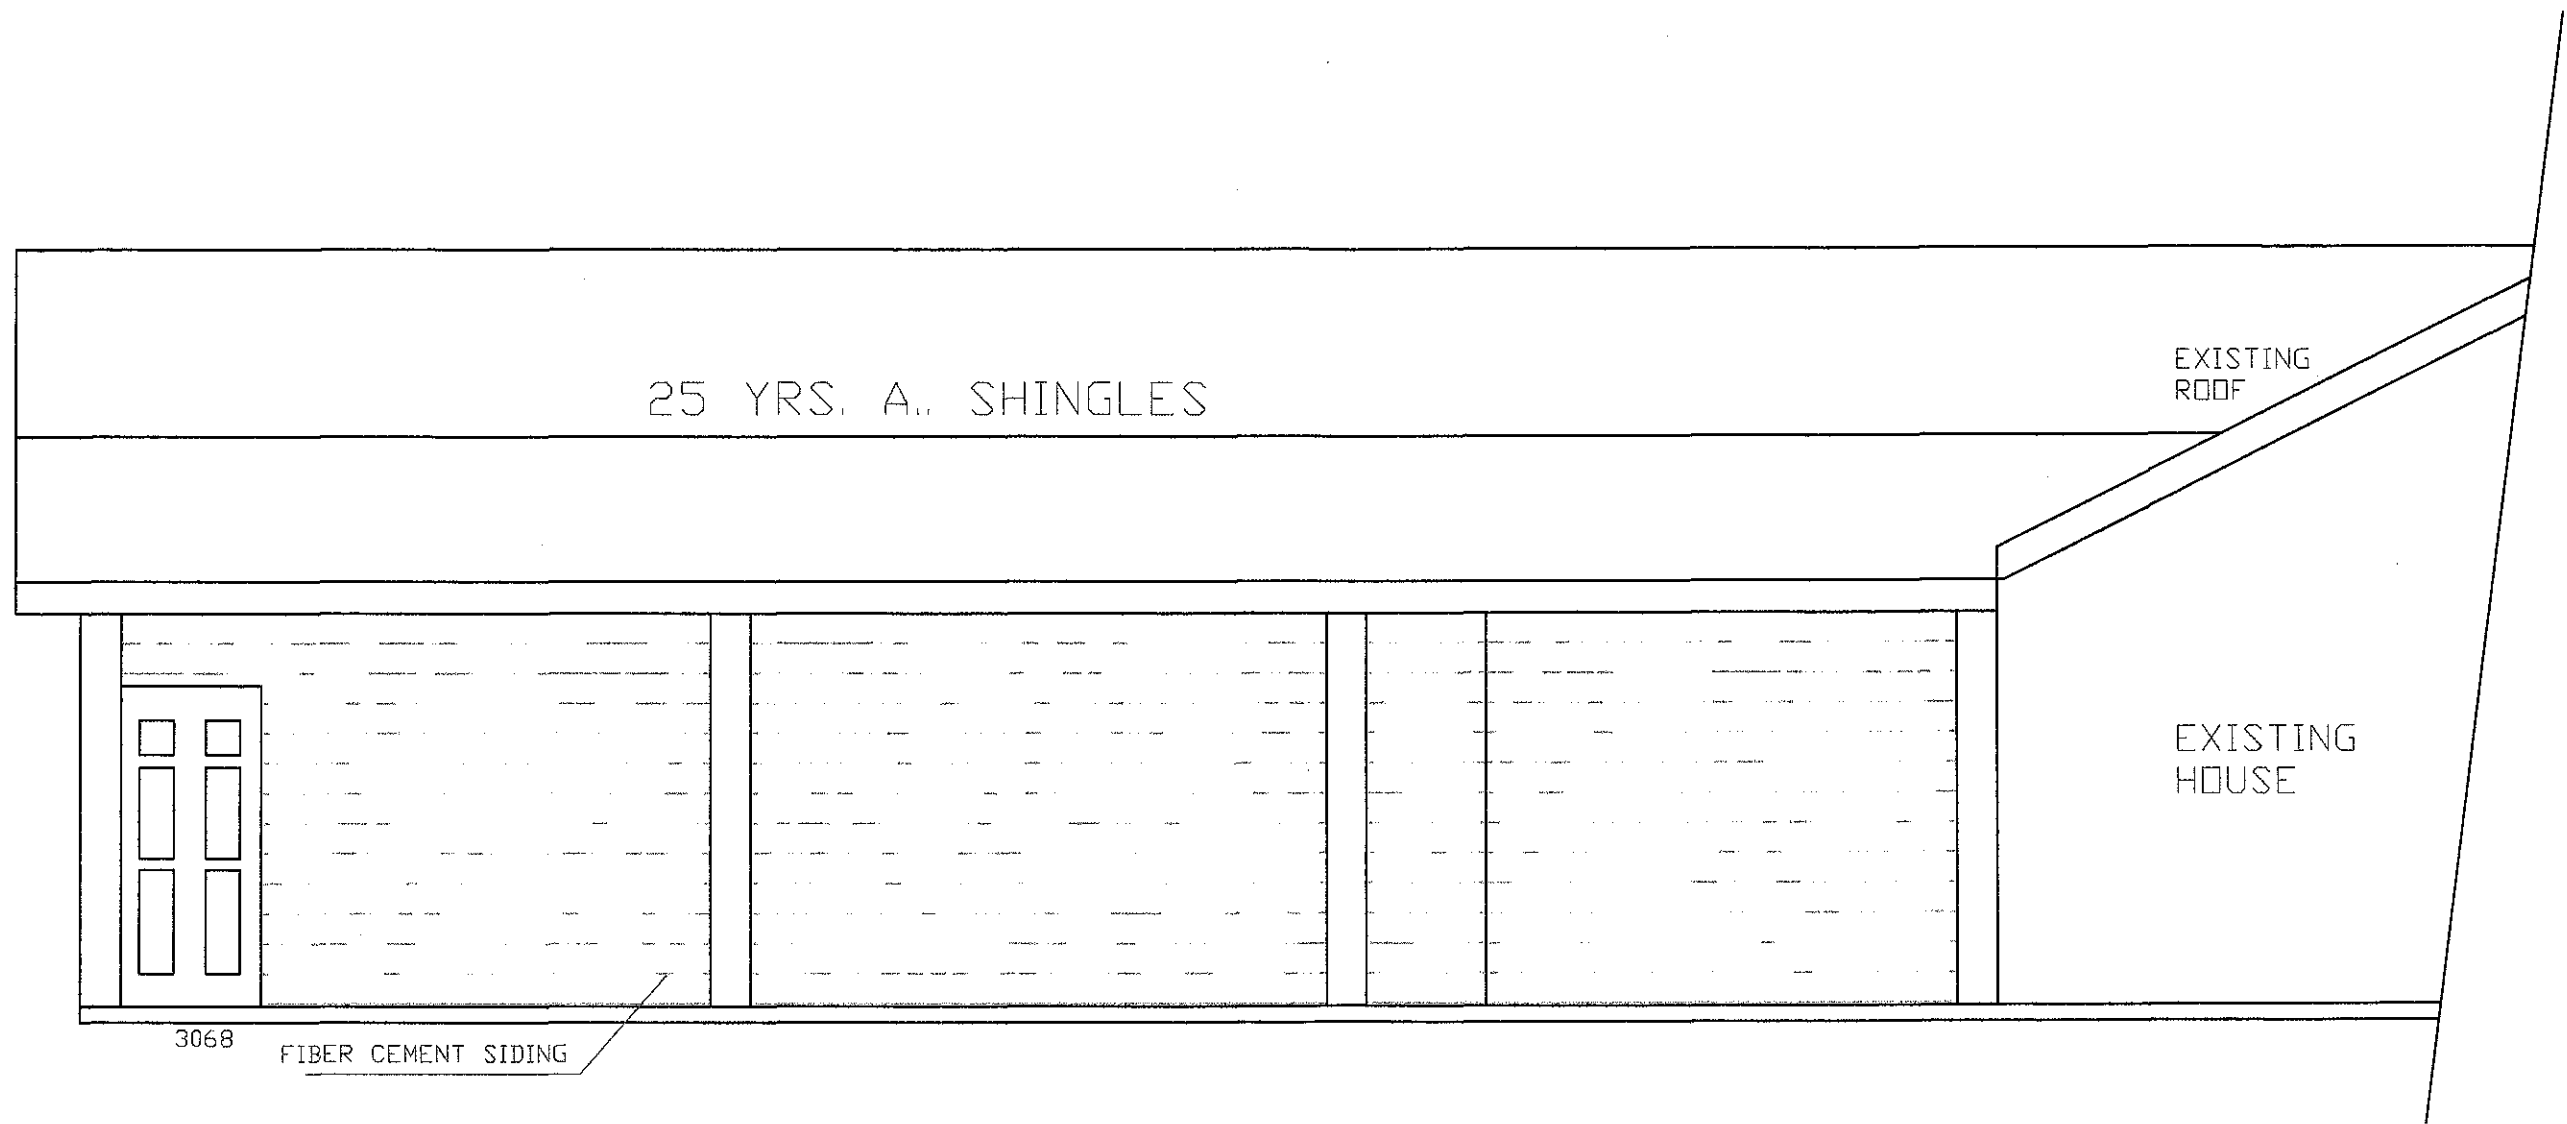

25 YRS. A. SHINGLES


EXISTING ROOF

EXISTING HOUSE

3068 FIBER CEMENT SIDING


REAR SIDE ELEVATION
SCALE 1/4"=1'-0"

DRW BY: AG	JOSE ARELLANO (956) 764-0148
DATE: 4/4/17	
	NEW ADDITION PROJECT

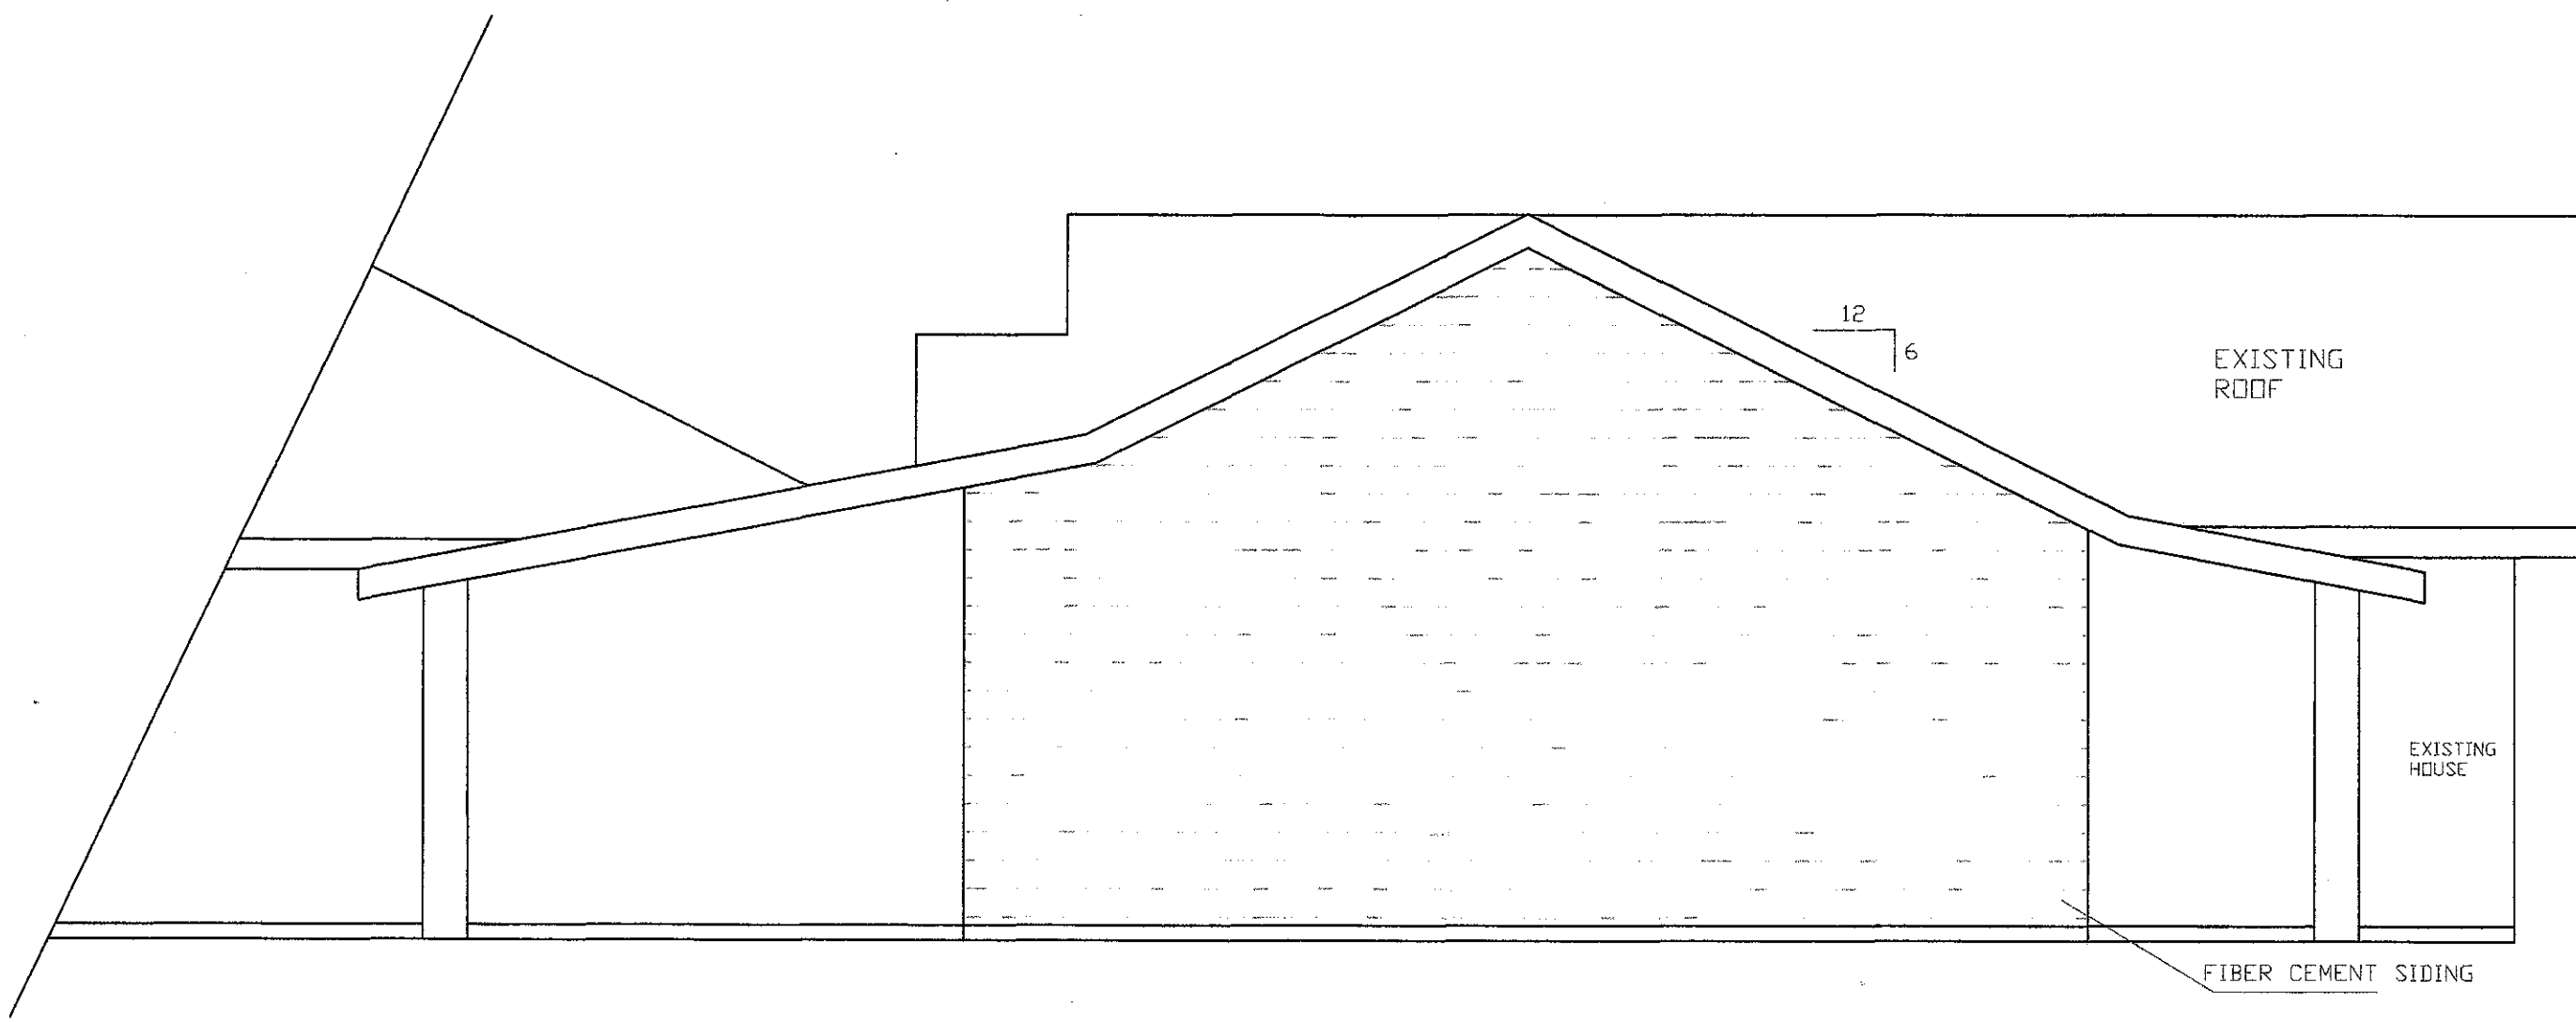


RIGHT SIDE ELEVATION
 SCALE 1/4"=1'-0"

DRW BY: AG	JOSE ARELLANO (956) 764-0148
DATE: 4/4/17	
	NEW ADDITION PROJECT

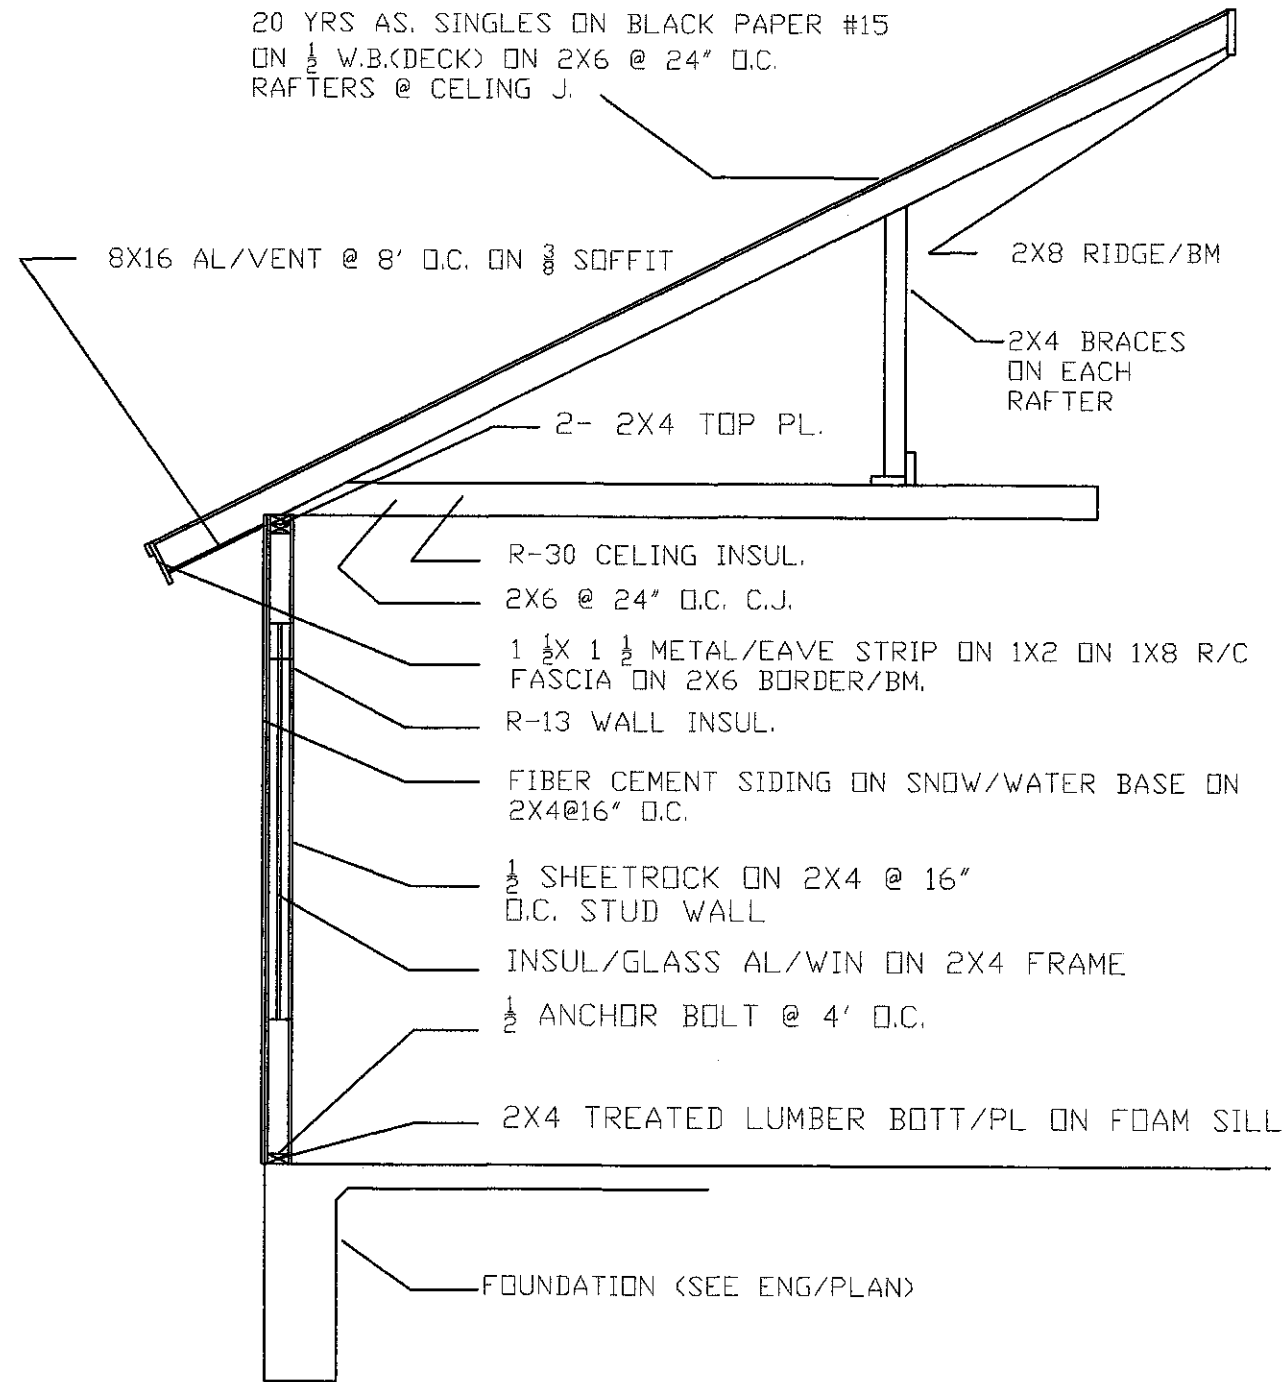

WALL SECTION
SCALE 3/8"=1'-0"

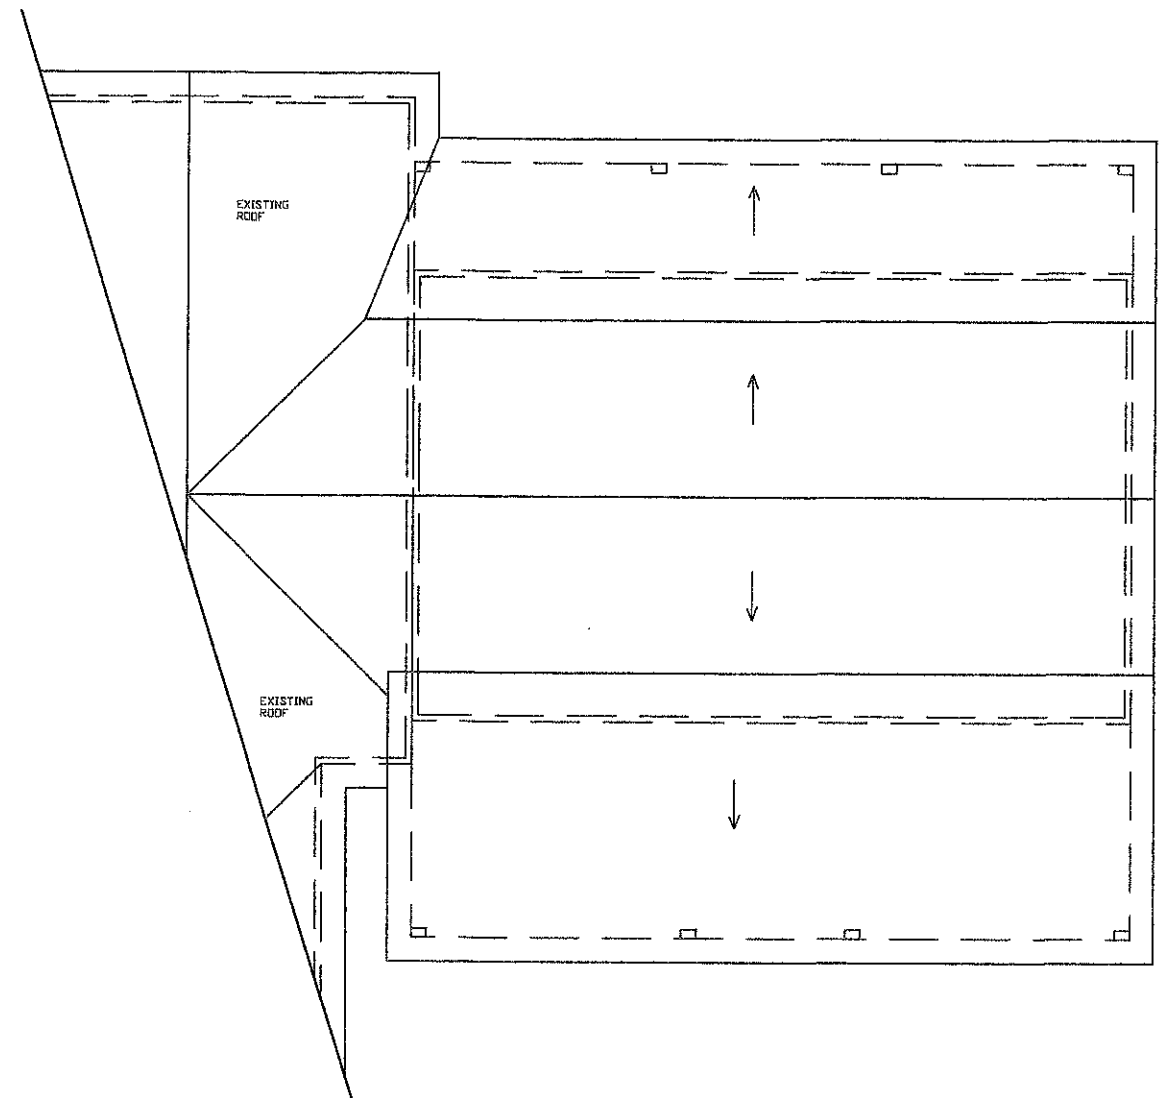

ROOF PLAN
SCALE 3/32"=1'-0"


DRW BY: AG	JOSE ARELLANO (956) 764-0148
DATE: 4/4/17	
	NEW ADDITION PROJECT

EXISTING
CONCRETE
SLAB

1/2" X 18" DOWELS @ 24"
(DRILL TO EXISTING)

4" THICK SLAB ON GRADE WITH #3 BARS @ 12" O.C.
EACH WAY AT MID-DEPTH OF SLAB. CONCRETE
3000PSI

FOUNDATION PLAN
SCALE 3/16"=1'-0"

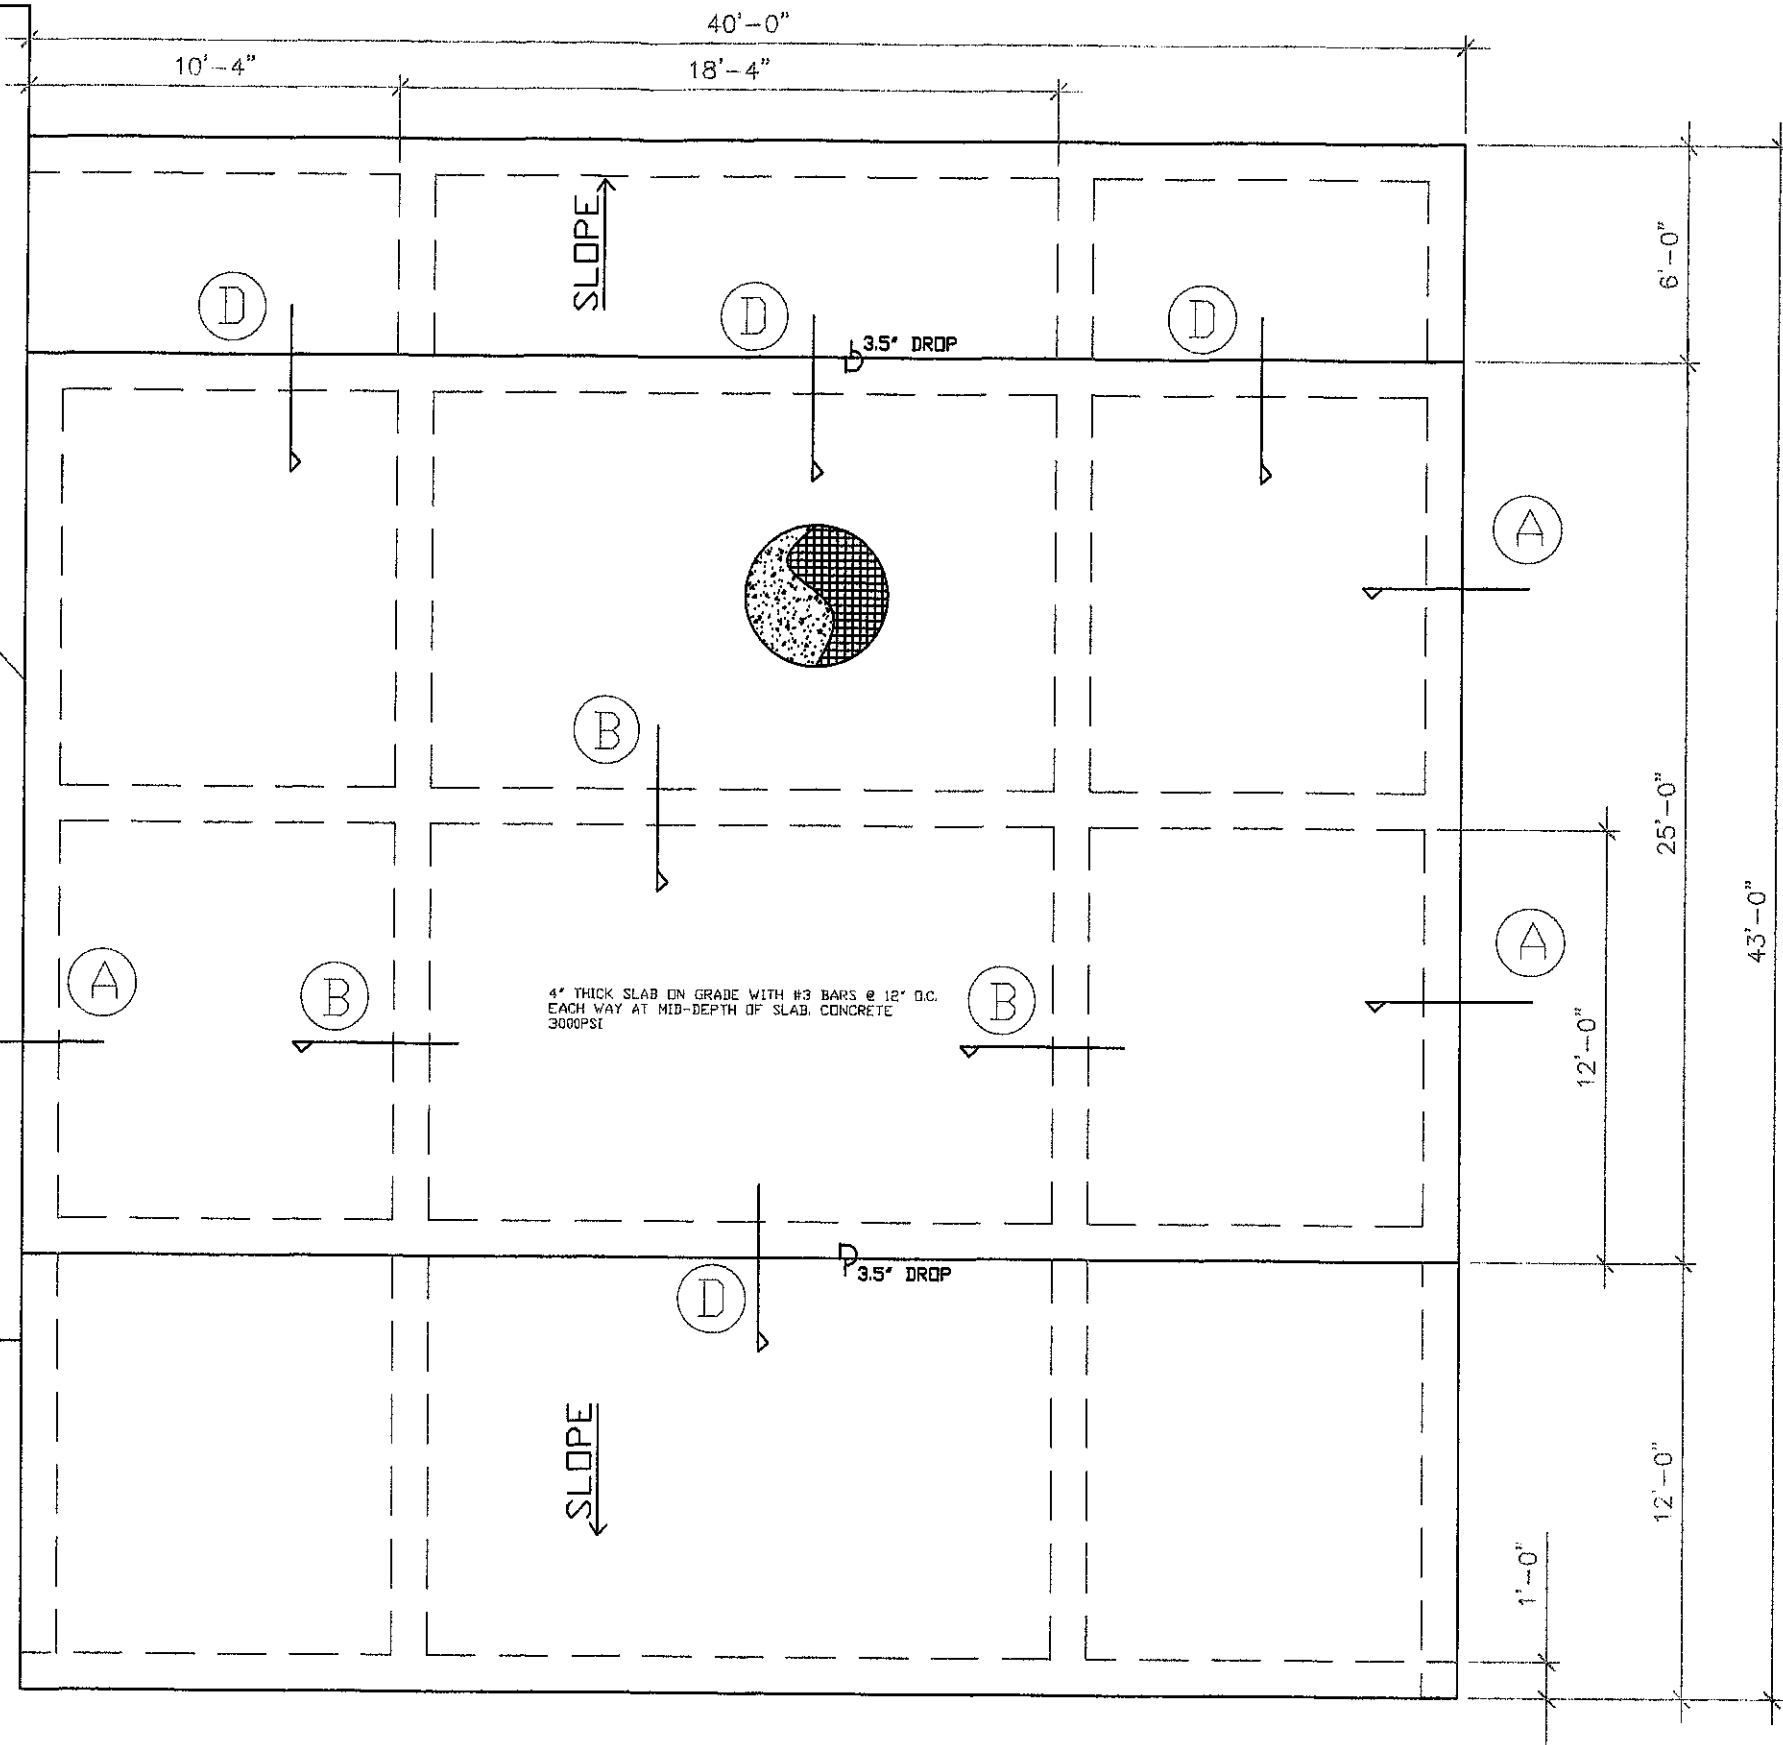

JOSE ARELLANO
(956) 764-0148
NEW ADDITION
PROJECT

DRW BY: AG
DATE: 4/4/17

PROPERTY LINE

PROPERTY LINE

PROPERTY LINE

EXISTING HOUSE


E GUERRERO ST.

LEGAL DESCRIPTION
LOT 8 & 9
BLOCK 244 ED
SUBDIVISION
CITY OF LAREDO TX.
405 E GUERRERO ST.

NEW FRONT PORCH

NEW ADDITION

NEW BACK PORCH

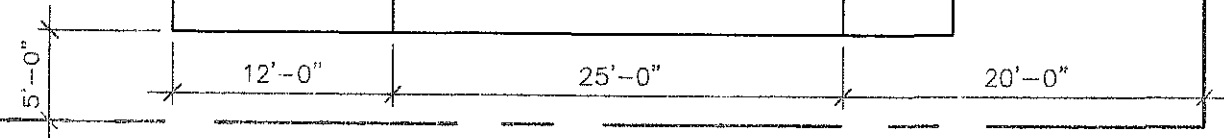


PROPERTY LINE

SITE PLAN
SCALE 3/32"=1'-0"

DRW BY: AG	JOSE ARELLANO (956) 764-0148
DATE: 4/4/17	
	NEW ADDITION PROJECT

POOL BUILDER:
 CLEARWATER POOLS
 JOSE G. OYARZABAL
 1303 LOUISIANA AVE.
 (956) 725-1364

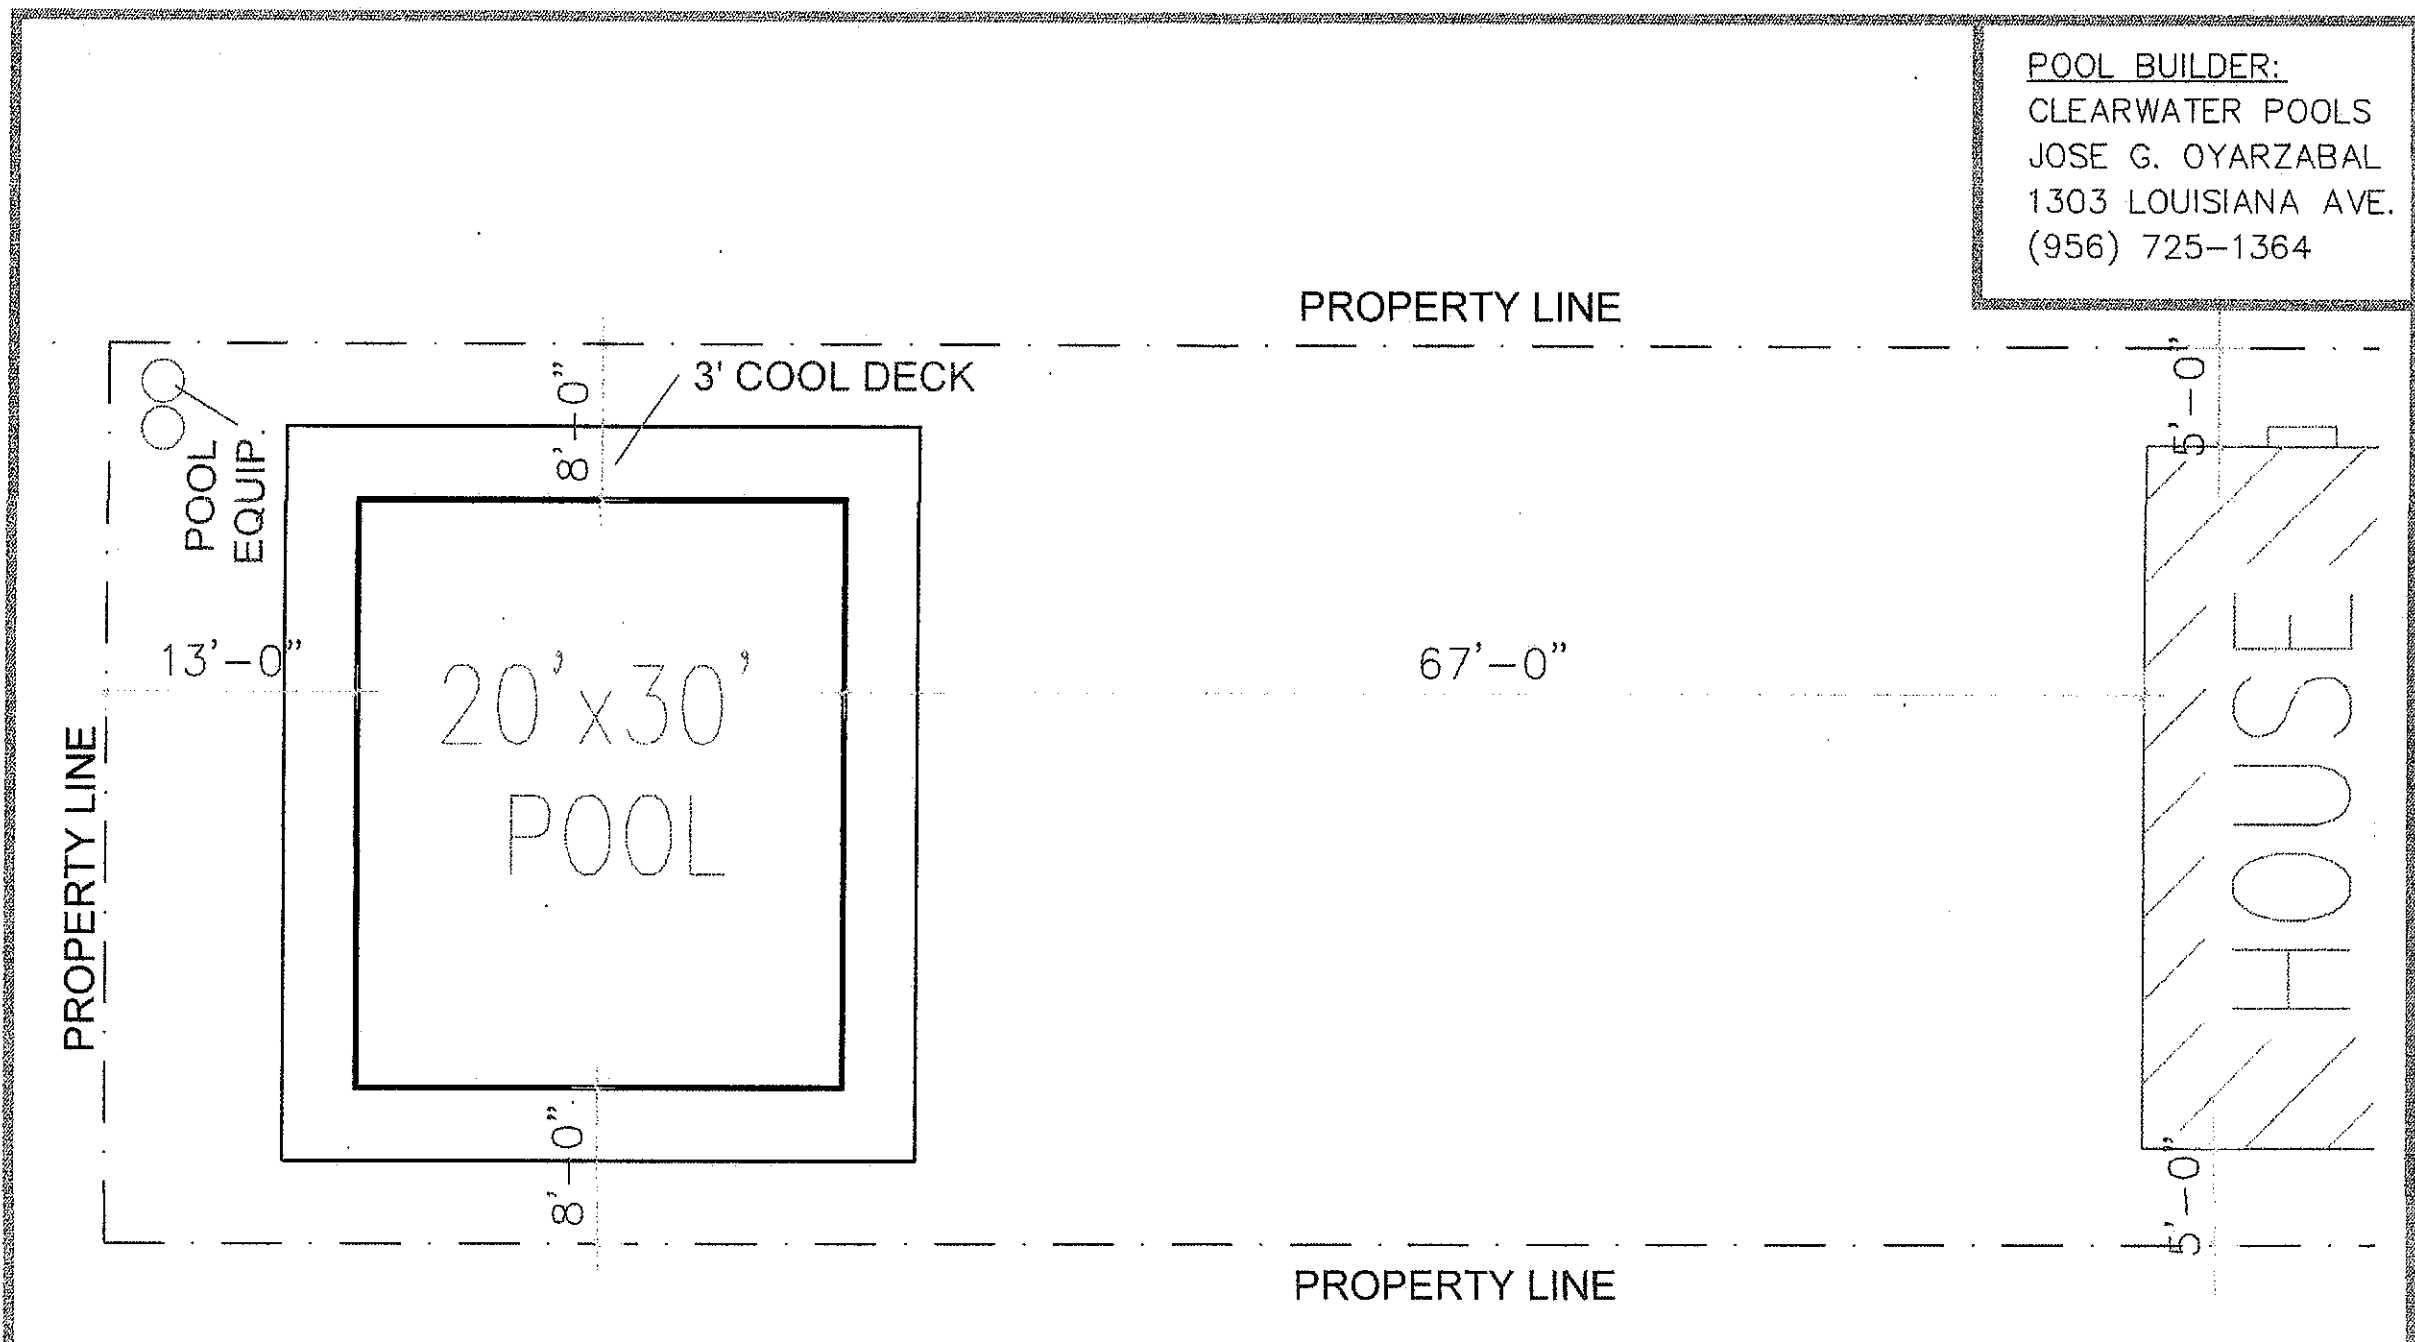

OWNERS:

JOSE ARELLANO,
~~GABRIELA~~ ANDREA L. ARELLANO

POOL LOCATION:


405 E. GUERRERO ST.
 LAREDO, TEXAS

LEGAL DESCRIPTION:

LOT #8
 BLOCK #244
 EASTERN DIVISION

CONFIRMATION NO.:

#

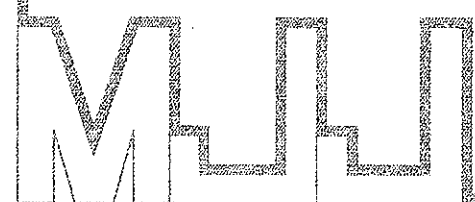

MJJ DRAFTING & DESIGN

Laredo, Texas 78041

Project: ARELLANO RESIDENCE	Date: 04/27/17	Detail No.
Title: POOL LOCATION PLAN	Project No. MJ 042717	SD1-1