





Sheet No: 1 OF 1
Start Date: 7/31/13
Revisions:
REV 1: 2/16/17
REV 2: 4/20/17
REV 3: 6/28/17
REV 4: 8/1/17
CS/Ext: Dianne 210-247-3909
Design/Ext: Brian 210-247-3916
Proj. No: 01130311
Scale: 3/16"=1'-0"

Notice: This drawing, including the specifications, concepts, designs and arrangements shall remain the property of Workplace Resource Inc. and shall not be copied, released to third parties, or used for any project other than the specific project for which it has been prepared. Field dimensions must be verified prior to installation.

CITY OF LAREDO
SALINAS COMMUNITY CENTER
1ST FLOOR

**FINAL DRAWING
APPROVAL**




SIGN _____
DATE _____

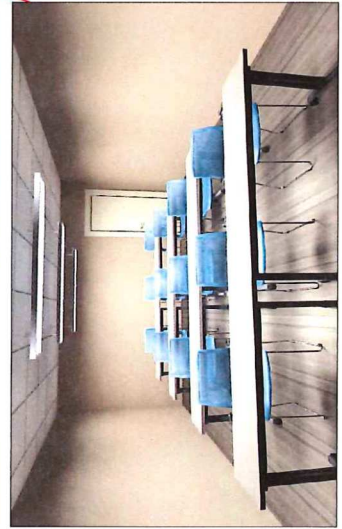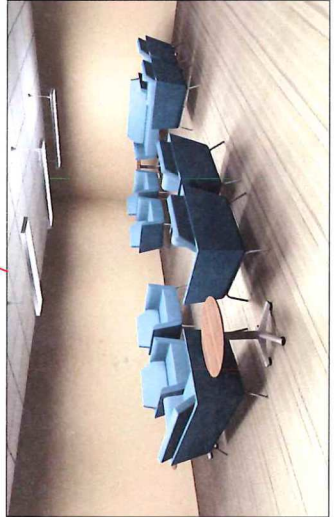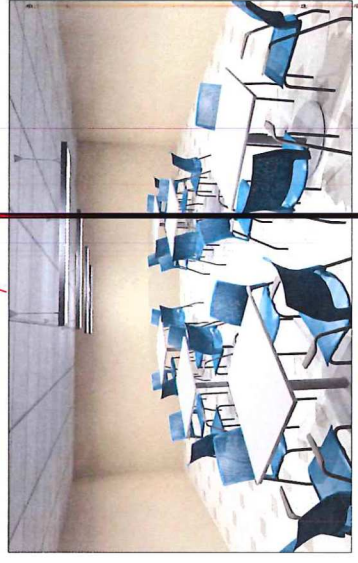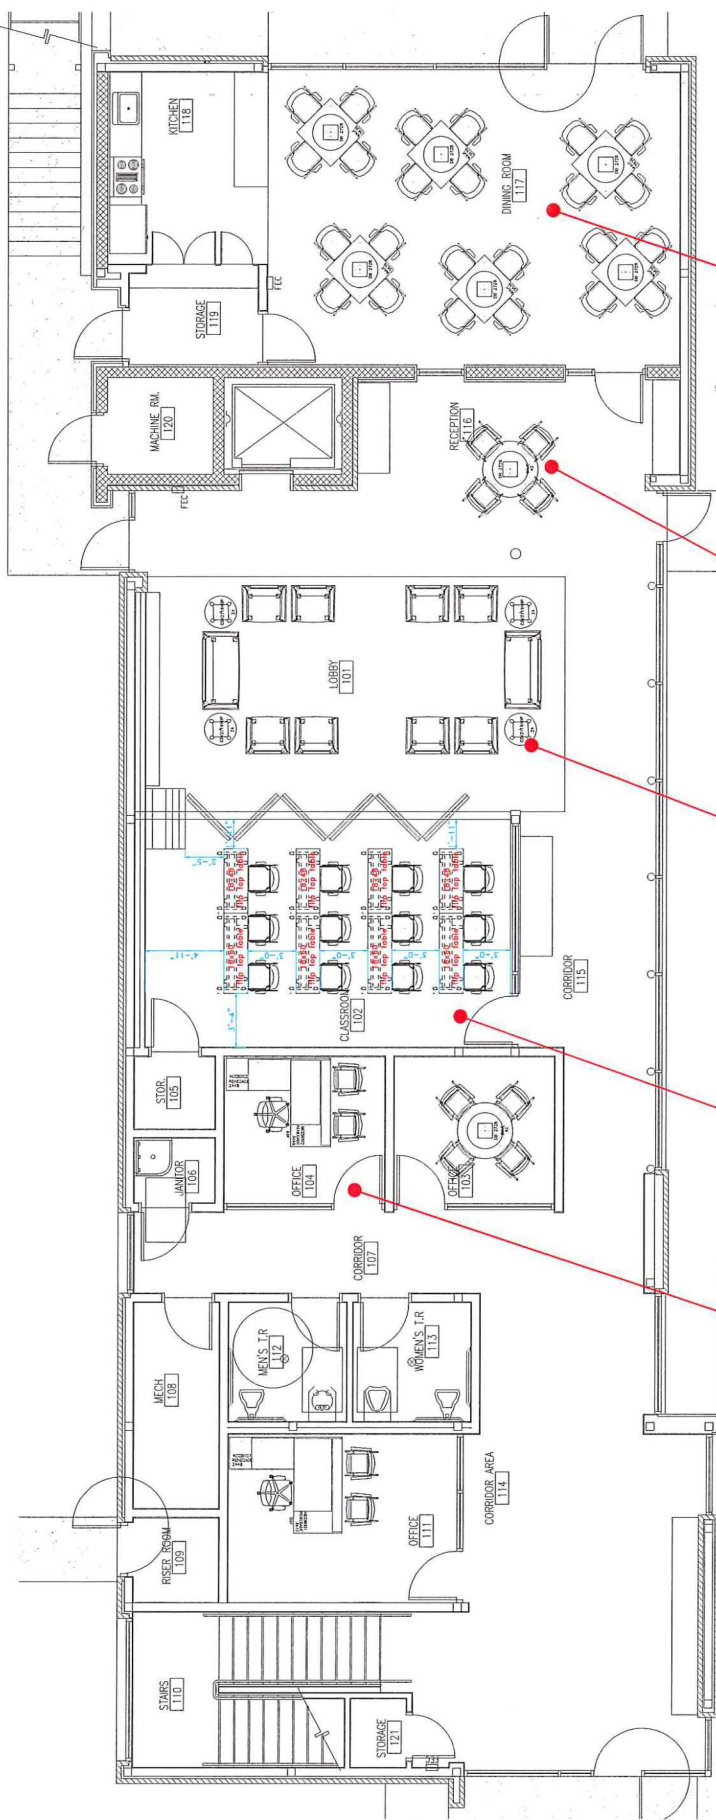

Start Date:	7/3/13
Revisions:	
REV 1:	2/16/17
REV 2:	4/20/17
REV 3:	6/28/17
REV 4:	8/1/17
REV 5:	

Notice: This drawing, including the specifications, concepts, designs and arrangements shall remain the property of Workplace Resource, Inc. It shall not be copied, retransmitted to third parties, used to perform or complete this project for others, or used on any project other than the specific project for which it has been prepared. Field dimensions must be verified prior to installation.

CITY OF LAREDO
SALINAS COMMUNITY CENTER
2ND FLOOR

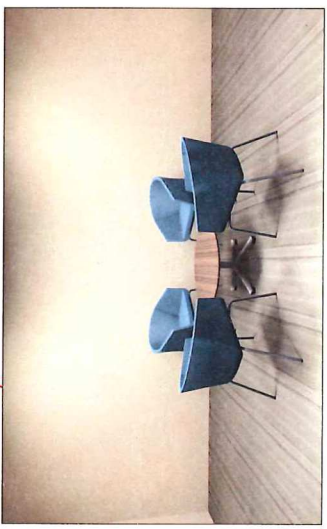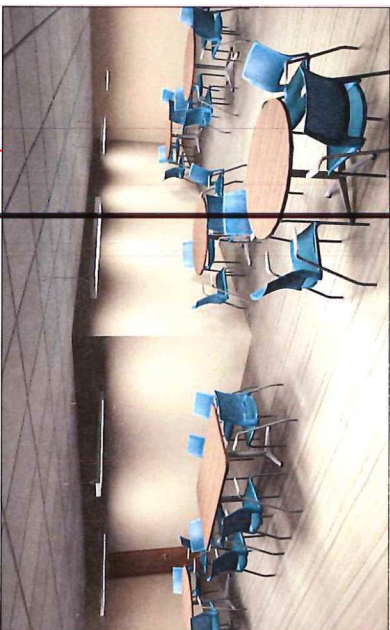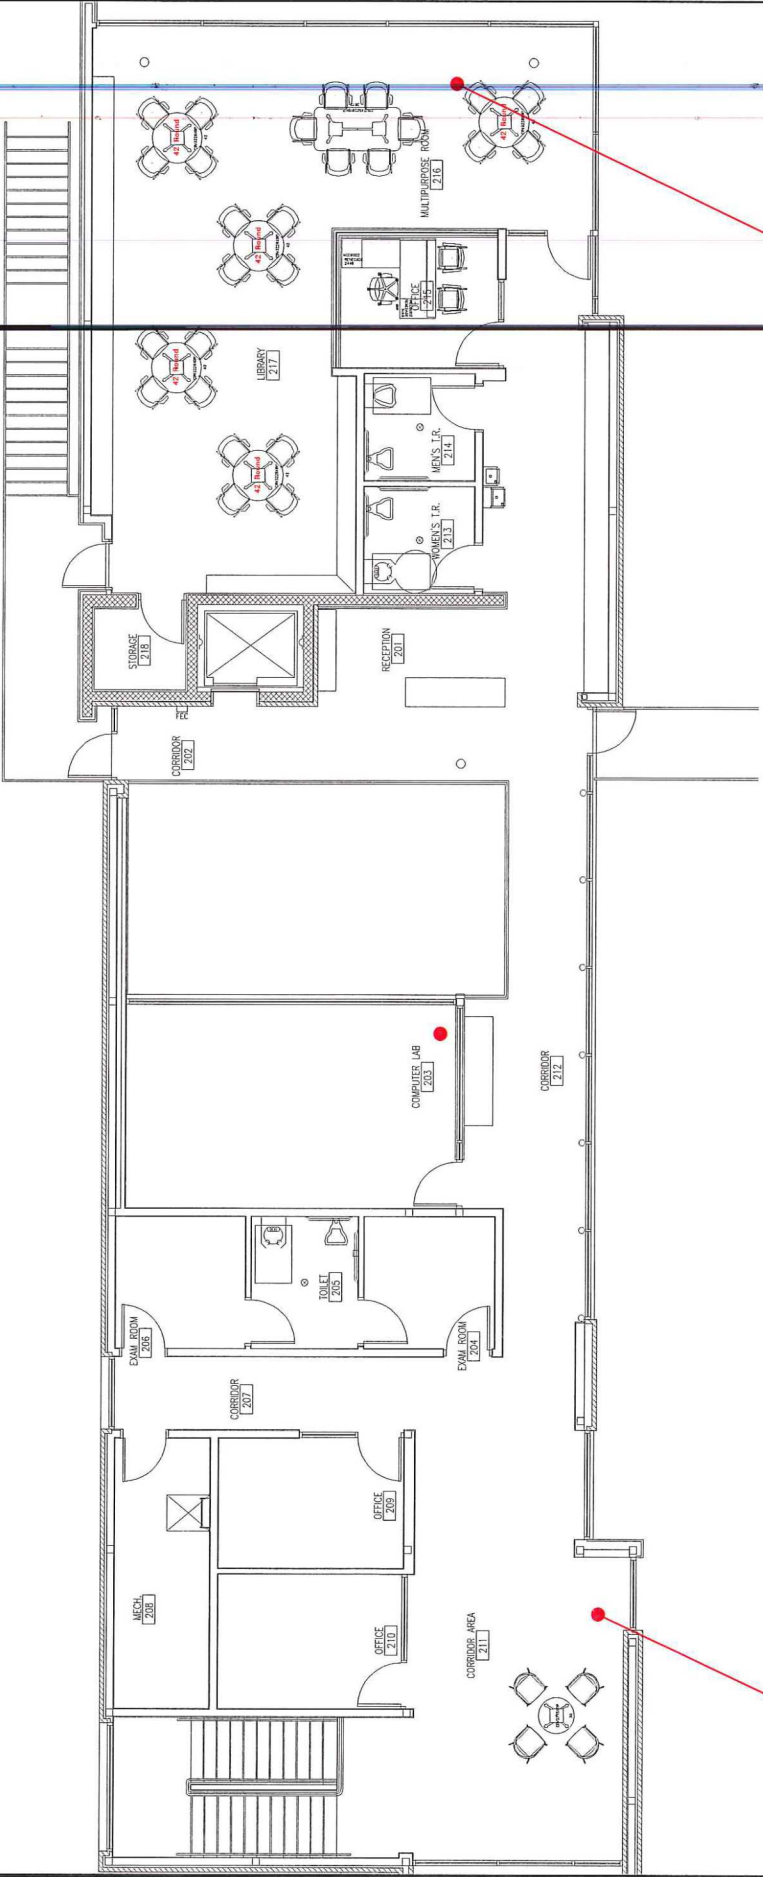

**FINAL DRAWING
APPROVAL**

SIGN _____
DATE _____