



OfficeSource, Ltd.

1133 Broadway, San Antonio 78215

www.officesourceltd.com  
210.212.7742

# **WEBB COUNTY** Sheriffs Office Shelving Specifications

February 14, 2023

ACCOUNT MANAGER:

JC Fiorino  
210-212-7742  
jc@o-ltd.net

Approved By: \_\_\_\_\_

Date: \_\_\_\_\_

Approved By: \_\_\_\_\_

Date: \_\_\_\_\_

---

THIS DOCUMENT CONTAINS INFORMATION CONSIDERED PROPRIETARY TO OFFICESOURCE, LTD. AND IS PROVIDED FOR USE ONLY IN WORK TO BE PERFORMED BY OFFICESOURCE, LTD. IT SHALL NOT BE SHARED WITH ANY OTHER VENDORS OR THIRD PARTIES WITHOUT WRITTEN PERMISSION OF OFFICESOURCE, LTD.

- 4-POST EXACT SHELVING ON MOBILE AISLE 1000 SYSTEM
- 65" UPRIGHTS,
- 2-TIER RIFLE AND GUN STORAGE-
- 1 TIER SLATWALL AND SIX RIFLE GUNRACK KIT:198 TOTAL
- 1 TIER AMMO/GUN STORAGE UNSLOTTED SHELVES
- TOTAL STORAGE LFI: 380
- 7 TIER GUN AND AMMO STORAGE
- 3 TIER UNSLOTTED SHELVES TOTAL LFI:1,142
- 4 TIER ROLLOUT DRAWERS TOTAL LFI: 1,408

CARPETING DECKING  
ADA RAM/P

- 4-POST EXACT SHELVING ON MOBILE AISLE 1000 SYSTEM
- 65" UPRIGHTS, 5 TIER UNSLOTTED HD SHELVING MISC. STORAGE
- 800 LB. CAPACITY PER SHELF EVENLY DISTRIBUTED
- TOTAL STORAGE LFI:2,077
- 4-POST EXACT SHELVING ON MOBILE AISLE 1000 SYSTEM
- 65" UPRIGHTS, 6 TIER
- 2 TIER END TAB FILING TOTAL LFI:1,800
- 2 TIER ROLLOUT DRAWER AMMO GUN STORAGE TOTAL STORAGE LFI: 1,664
- 2 TIER ROLLOUT DRAWER HANGING FILE STORAGE TOTAL STORAGE LFI: 1,664
- 3 DIVIDERS PER SHELF

**1018 EVIDENCE  
NON DRUGS**


LOCKING  
W/ BACK PANELS,  
KEY LOCK,  
& FLOOR LOCK

NOTE: ROOM DIMENSIONS, LOCATION OF LIGHT SWITCHES, OUTLETS, AND OTHER ELECTRICAL ENTITIES WILL NEED TO BE VERIFIED PRIOR TO ORDERING.

LOCKING  
W/ BACK PANELS,  
KEY LOCK,  
& FLOOR LOCK

INSTALLATION STAFF: PLEASE FOLLOW INSTALLATION NOTES BELOW, FOR INSTALLATION OF SHELF REINFORCEMENTS WHEN CAPACITY IS 500 POUNDS.

- \* FOR EACH 48" WIDE SHELF, PLEASE INSTALL 3 SHELF REINFORCEMENTS, EVENLY SPACED, LEFT TO RIGHT WIDTH OF SHELF.
- \* FOR SHELVES 30" DEEP OR MORE, PLEASE INSTALL 3 SHELF REINFORCEMENTS, EVENLY SPACED, LEFT TO RIGHT WIDTH OF SHELF.
- \* FOR A SHELF 42" WIDE OR LESS, PLEASE INSTALL 2 SHELF REINFORCEMENTS, EVENLY SPACED.

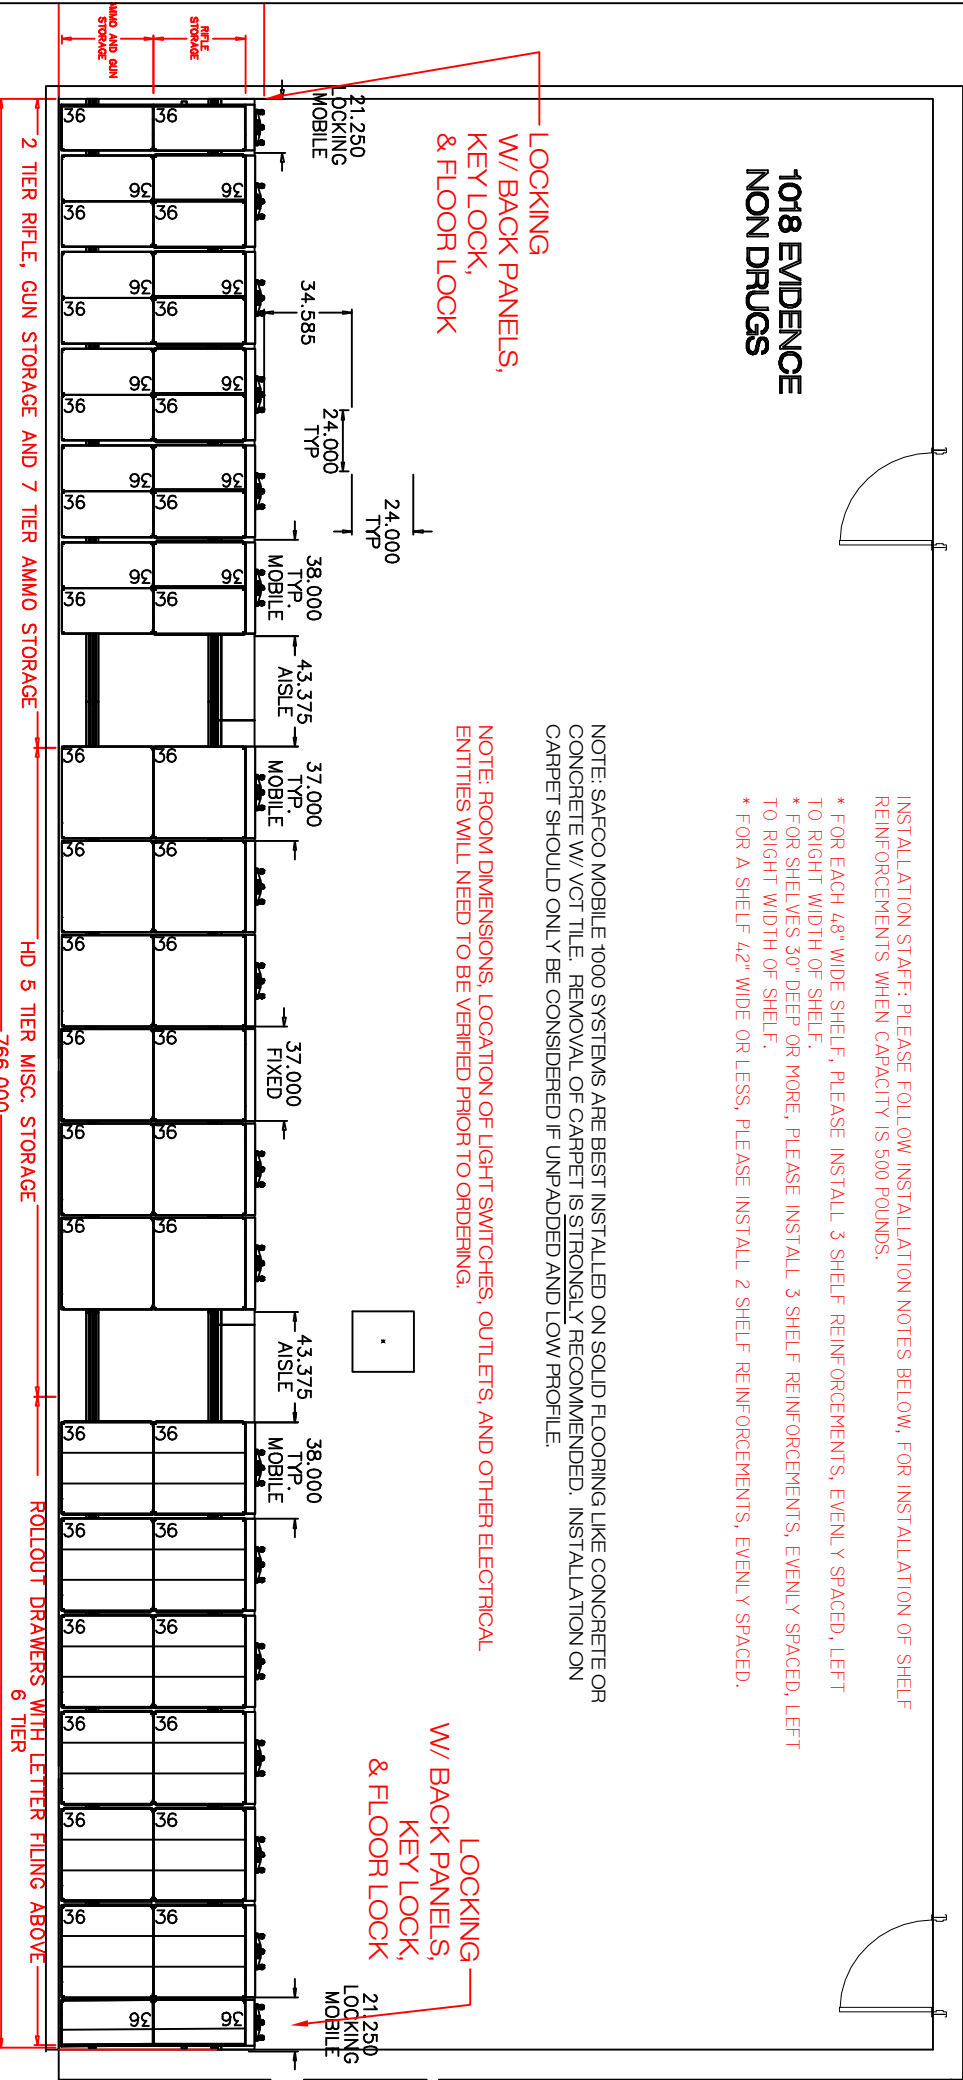

Authorized Signature \_\_\_\_\_ Date \_\_\_\_\_


Signature Required: By signing this drawing, the authorized dealer, rep or customer has confirmed all room dimensions, doorway sizes, column location and outside dimensions, ceiling heights and obstructions. This signed drawing must be submitted with purchase order and all finish options.

Hex Notes -REV B 02/06/23 W/PF removed rmg gun rack kit 1018 removed 4 post 1024 remove 1bin, deep HD shelving along walls replace with 3bin, deep, 1025, added 4 post and TV bench 1031 evidence remove half of 4 post HD shelving against wall Strunk the MA 1000 system in half 1031B removed mailroom furniture and changed CSI to one C1331. Revise entire room, with TV bench and 4 Post shelving 1070 Added two CSI desks 1071 removed all wire shelving replaced with steel cabinets 1086 changed from ET filing to 18 GA unsloated shelving rearranged wardrobe bar units to the top added rooms 1016 and 1121.

BY: Mick Flood  
PROJECT NUMBER: 1328228B  
PROJECT NAME: Webb County  
DATE: 2/8/2023

**SAFCO**

1

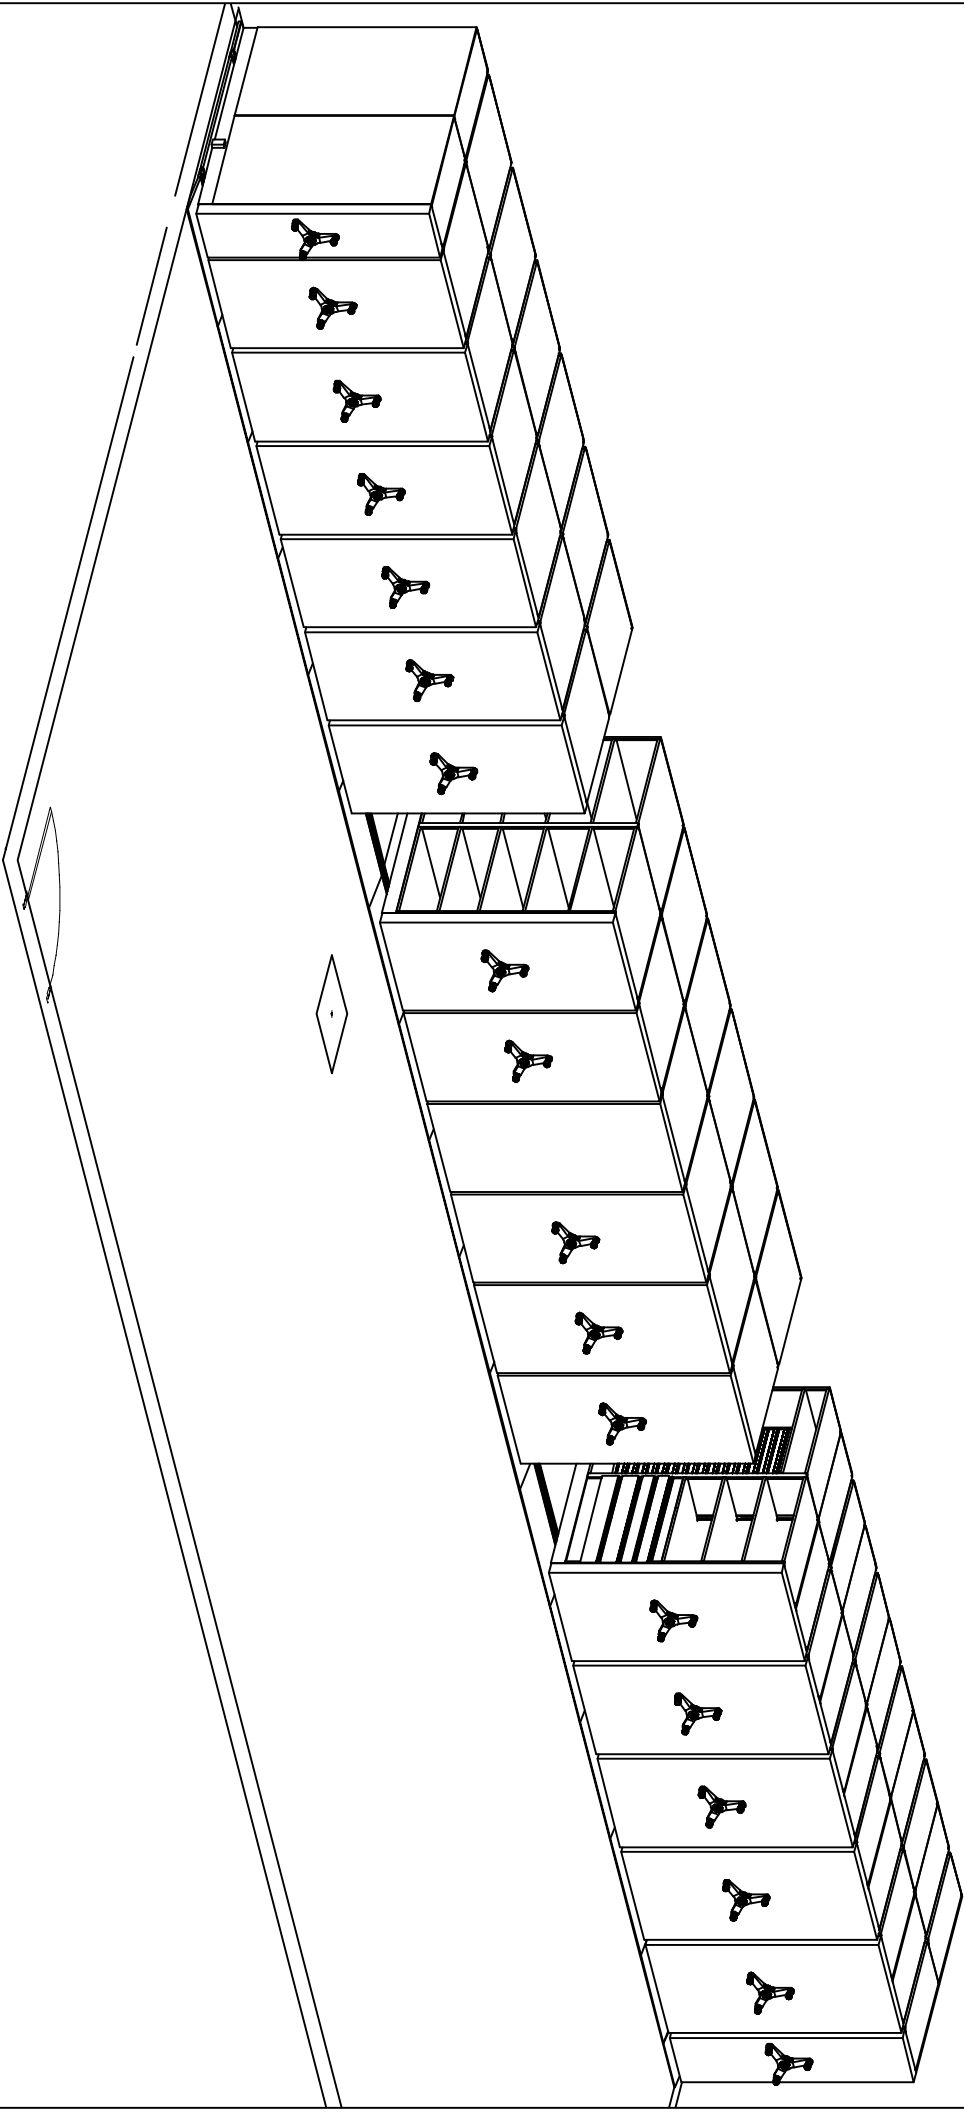


BY: Mick Flood

PROJECT NUMBER: 1328228B

DATE: 2/8/2023

PROJECT NAME: Webb County

**SAFCO**

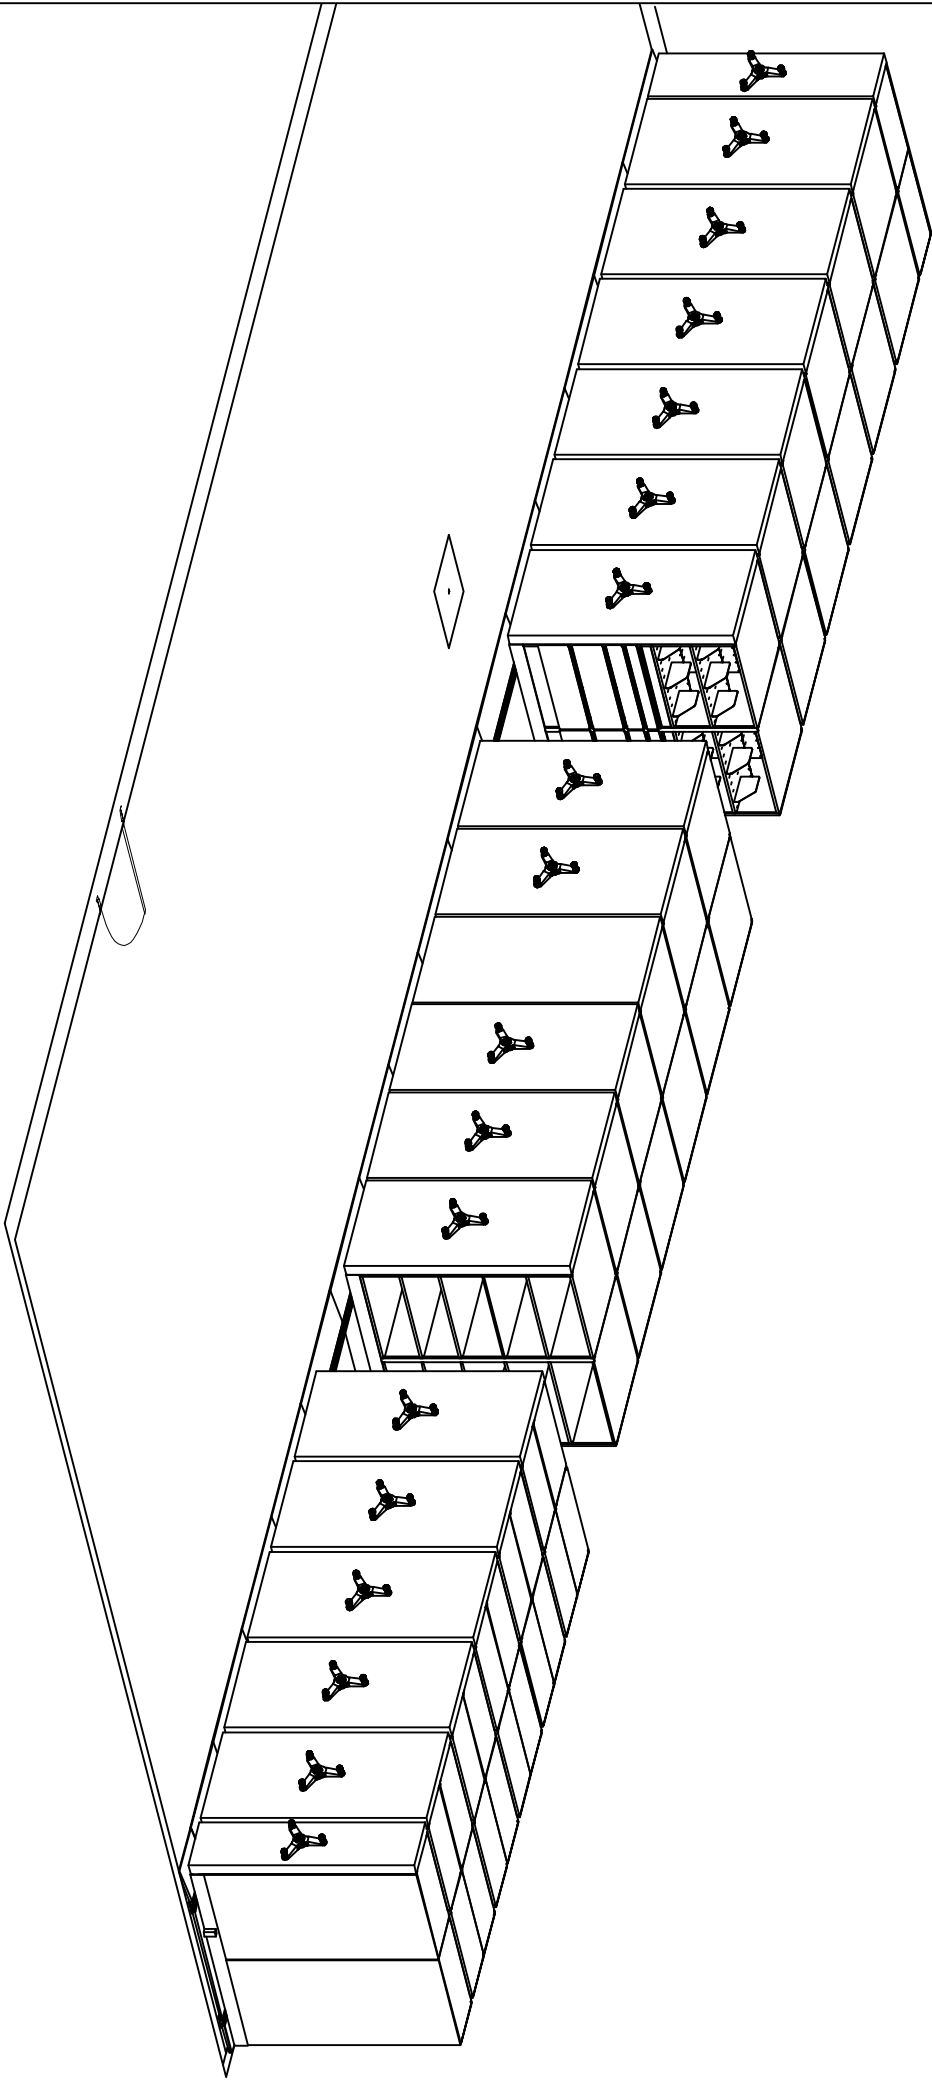


BY: Mick Flood

PROJECT NUMBER: 1328228B

DATE: 2/8/2023

PROJECT NAME: Webb County


**SAFCO**

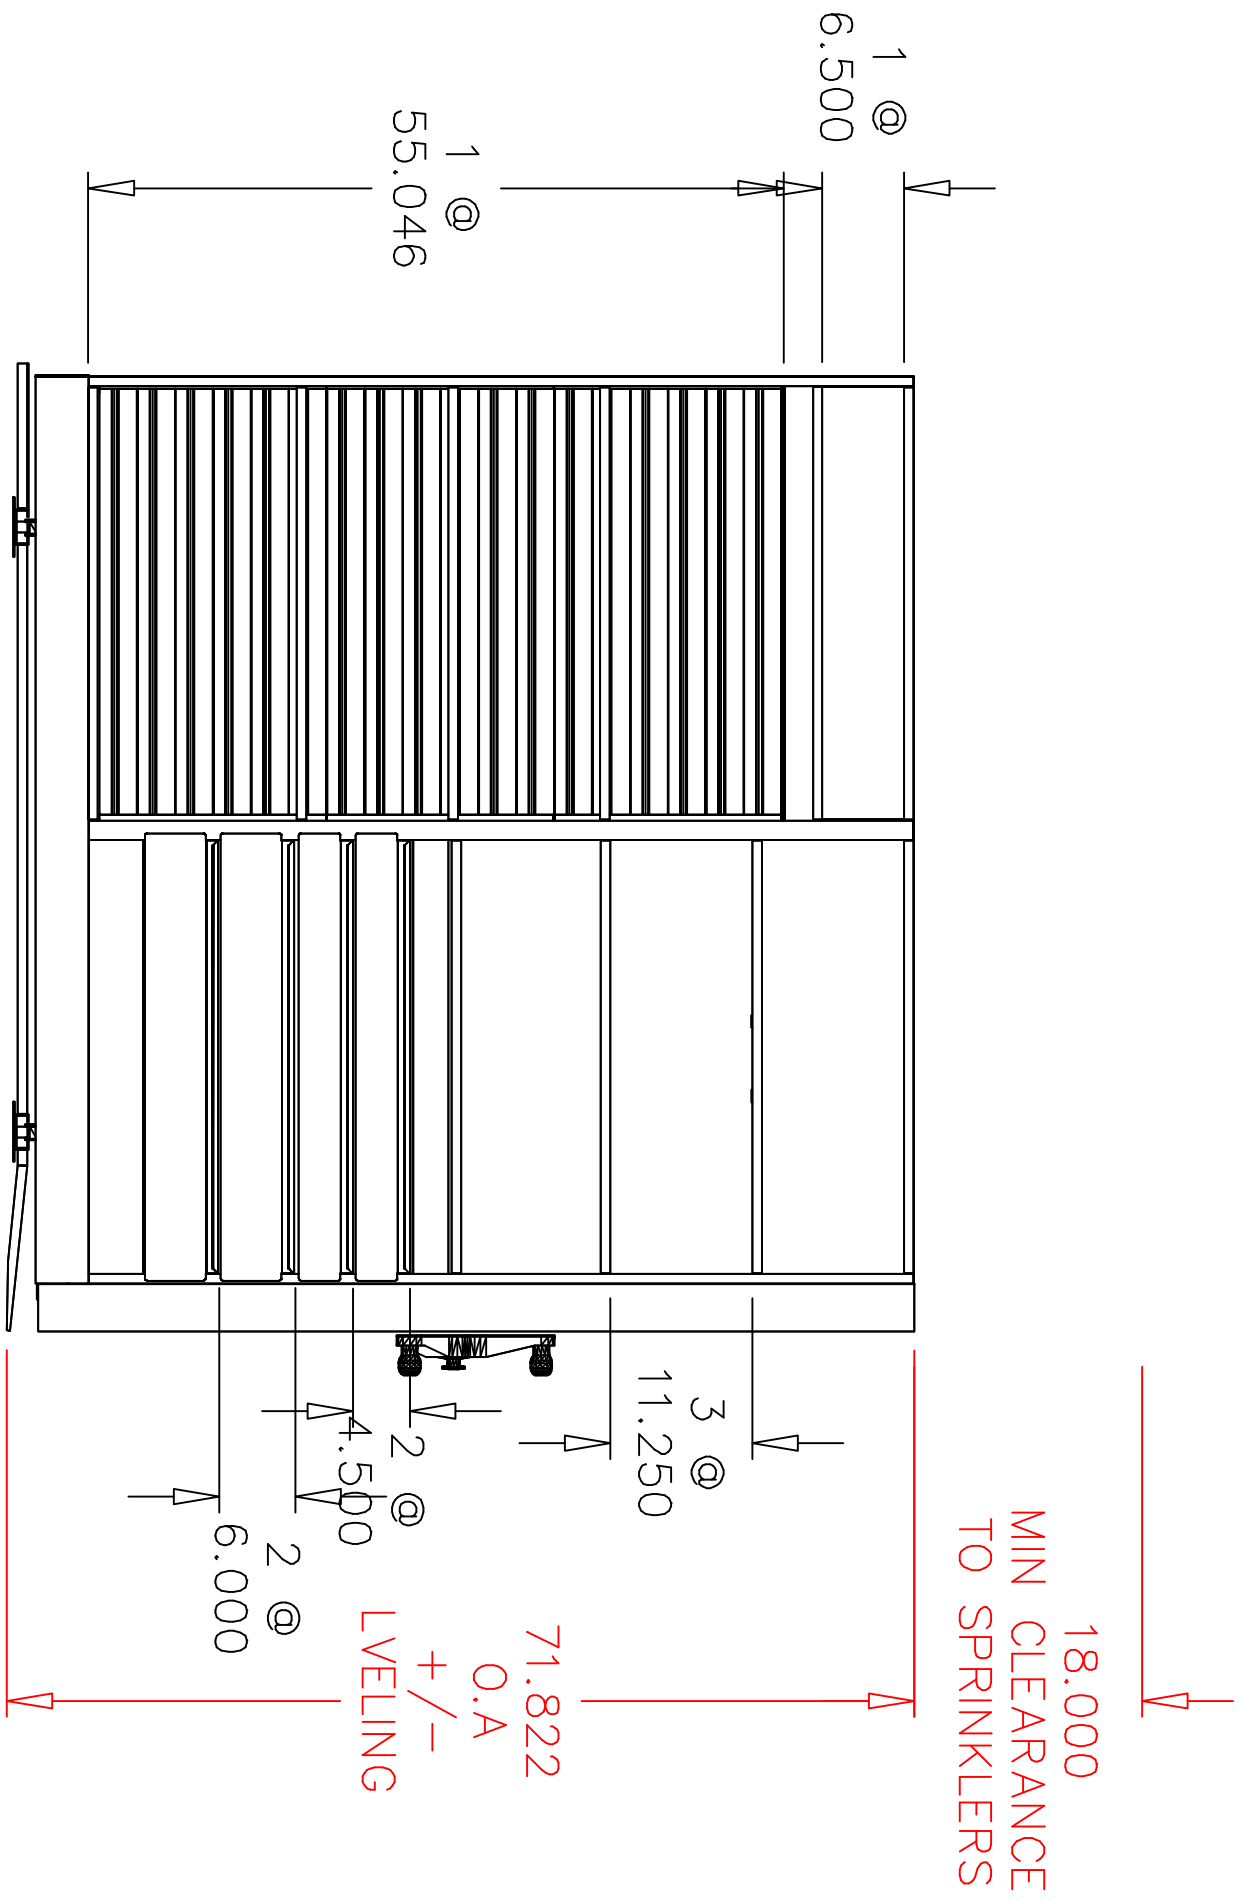

The overall equipment height specified does not include system leveling. A minimum 3' clearance is required between product and ceiling/obstructions. This allows for leveling adjustments. A minimum of 18" between shelving equipment and sprinkler heads is required when sprinkler systems are installed. It is the customer's responsibility to check with the municipality of installation for code requirements.

BY: Mick Flood	
PROJECT NUMBER: 1328228B	
DATE: 2/8/2023	
PROJECT NAME: Webb County	4

18.000  
MIN CLEARANCE  
TO SPRINKLERS

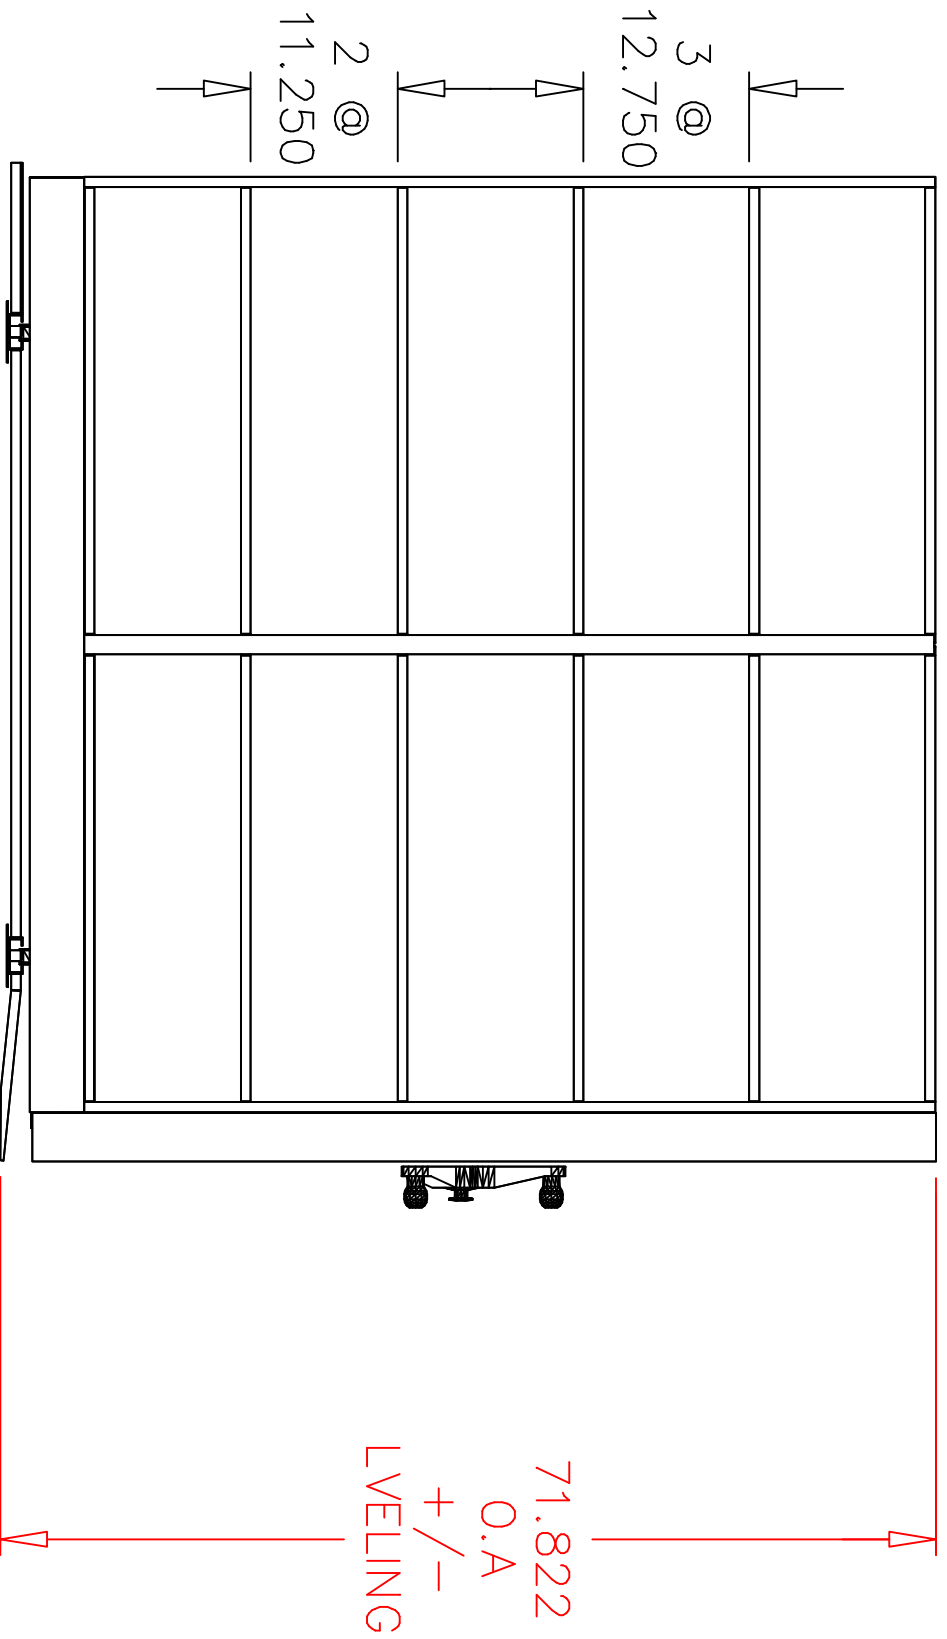

RM 10186 5" UPRIGHTS, 5-TIER  
4-POST EXACT SHELVING ON  
MOBILE AISLE 1000 SYSTEM  
ELEVATION VIEW

BY: Mick Flood


PROJECT NUMBER: 1328228B

DATE: 2/8/2023

PROJECT NAME: Webb County

SAFECO

The overall equipment height specified does not include system leveling. A minimum 3' clearance is required between product and ceiling/obstructions. This allows for leveling adjustments. A minimum of 18" between shelving equipment and sprinkler heads is required when sprinkler systems are installed. It is the customer's responsibility to check with the municipality of installation for code requirements.

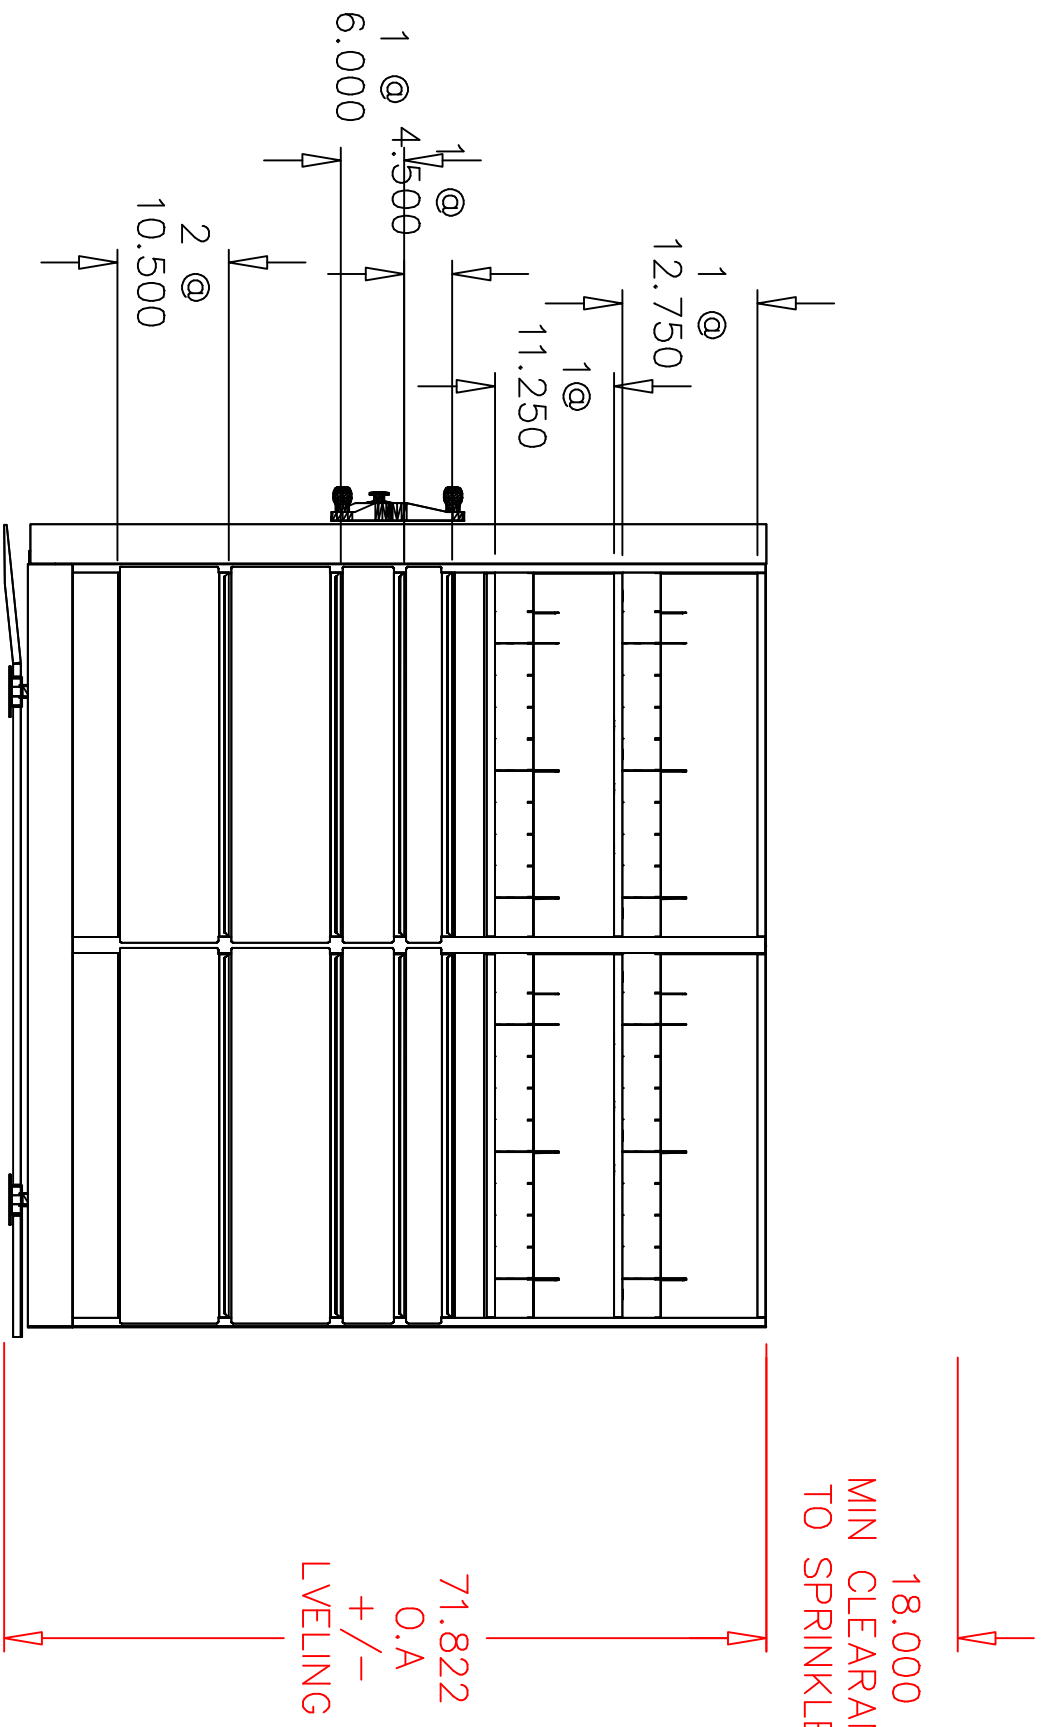


RM 1018 65" UPRIGHTS, 6-TIER  
 4-POST EXACT SHELVING ON  
 MOBILE AISLE 1000 SYSTEM  
 ELEVATION VIEW

BY: Mick Flood  
 PROJECT NUMBER: 1328228B DATE: 2/8/2023  
 PROJECT NAME: Webb County

The overall equipment height specified does not include system leveling. A minimum 3" clearance is required between product and ceiling/obstructions. This allows for leveling adjustments. A minimum of 18" between shelving equipment and sprinkler heads is required when sprinkler systems are installed. It is the customer's responsibility to check with the municipality of installation for code requirements.

MOBILE AISLE 1000 SYSTEM - TRACK  
PLACEMENT

PREFERRED INSTALLATION IS ON SOLID  
FLOORING - CONCRETE/TILE  
TRACK LEVELERS ALLOW FOR A MAXIMUM  
3/4" ADJUSTMENT  
DIMENSIONS SHOWN ARE  
CENTER-TO-CENTER

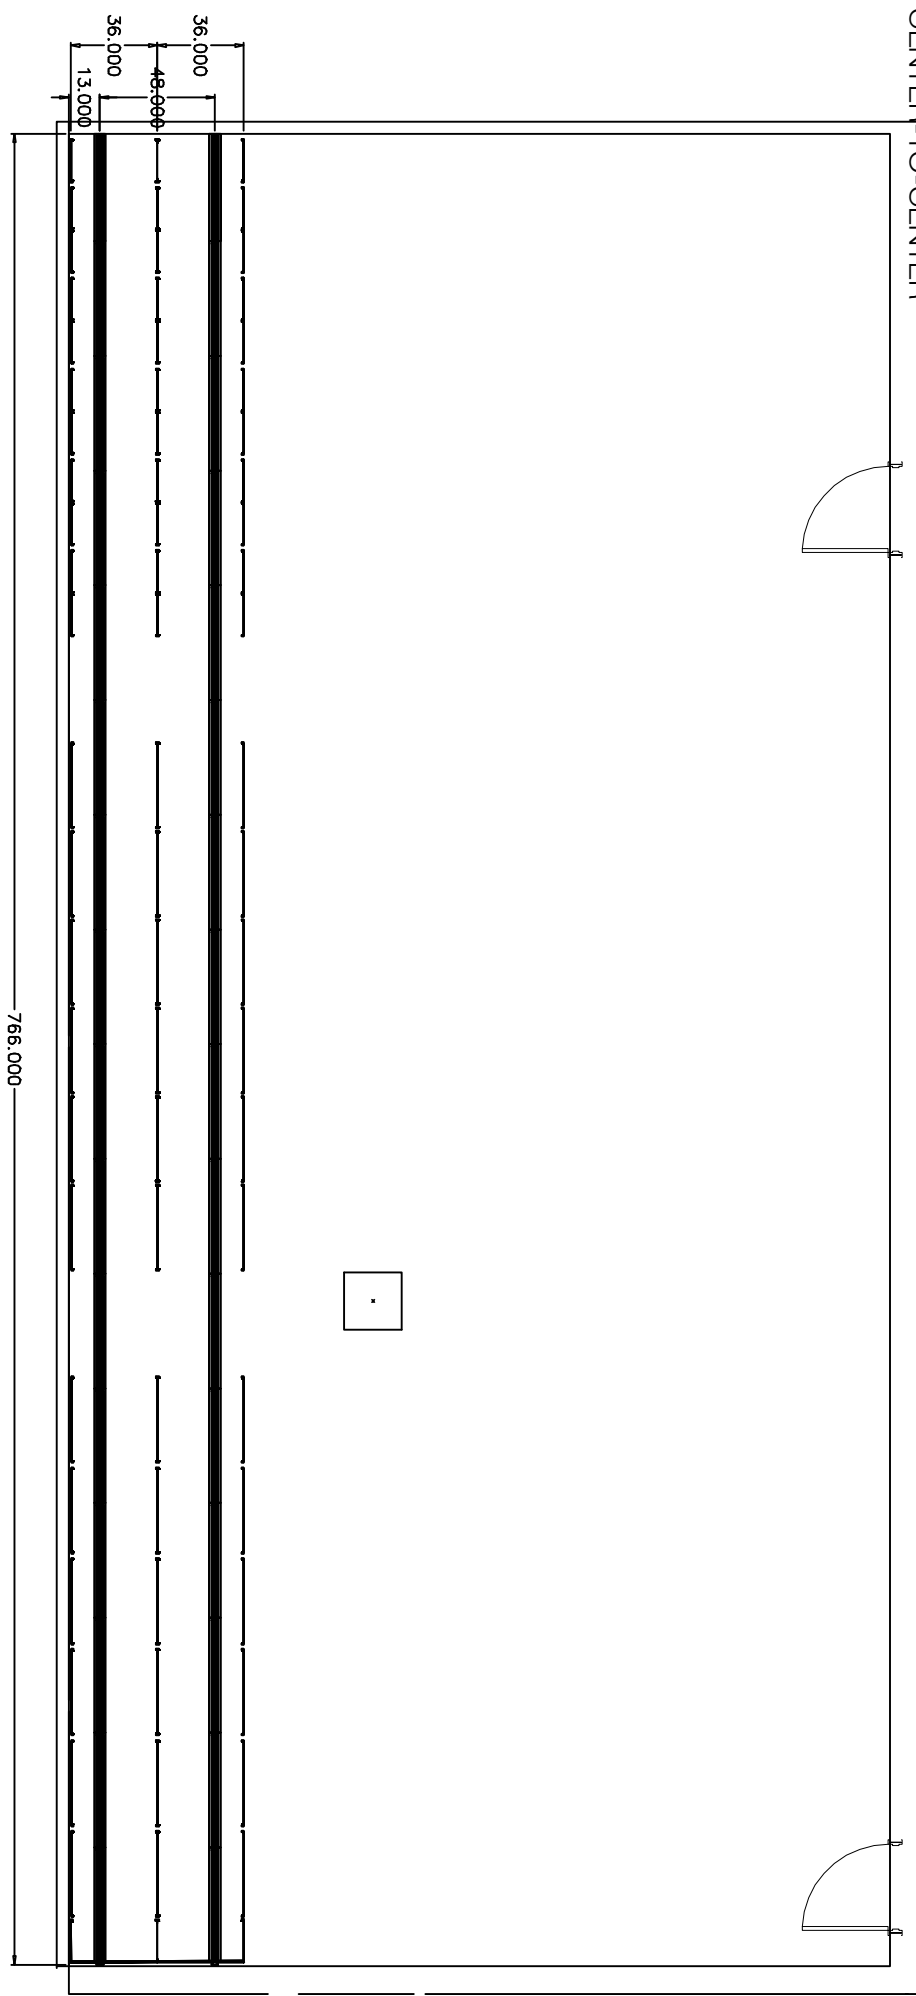


BY: Mick Flood  
PROJECT NUMBER: 1328228B DATE: 2/8/2023  
PROJECT NAME: Webb County





NOTE: ROOM DIMENSIONS, LOCATION OF LIGHT SWITCHES, OUTLETS, AND OTHER ELECTRICAL ENTITIES WILL NEED TO BE VERIFIED PRIOR TO ORDERING.

- 65" UPRIGHTS, 5- TIER MISC.STORAGE
- UNSLOTTED SHELVES
- HD SHELVING 800 LB CAPACITY
- EVENLY DISTRIBUTED
- TOTAL STORAGE LFI:3,656
- 65" UPRIGHTS, 2- TIER RIFLE AND GUN AMMO STORAGE
- 1 TIER RIFLE STORAGE
- SLATWALL GUNRACK KIT: 18 RIFLES
- 1 TIER GUN/AMMO STORAGE
- UNSLOTTED SHELVES
- TOTAL STORAGE LFI:104
- 65" UPRIGHTS, 7 TIER GUN/AMMO STORAGE
- 3 TIER UNSLOTTED SHELVES
- TOTAL STORAGE LFI:311
- 4 TIER DRAWER STORAGE
- TOTAL STORAGE LFI:384
- TECHWORKS BENCHLINE
- HPL WORKSURFACE

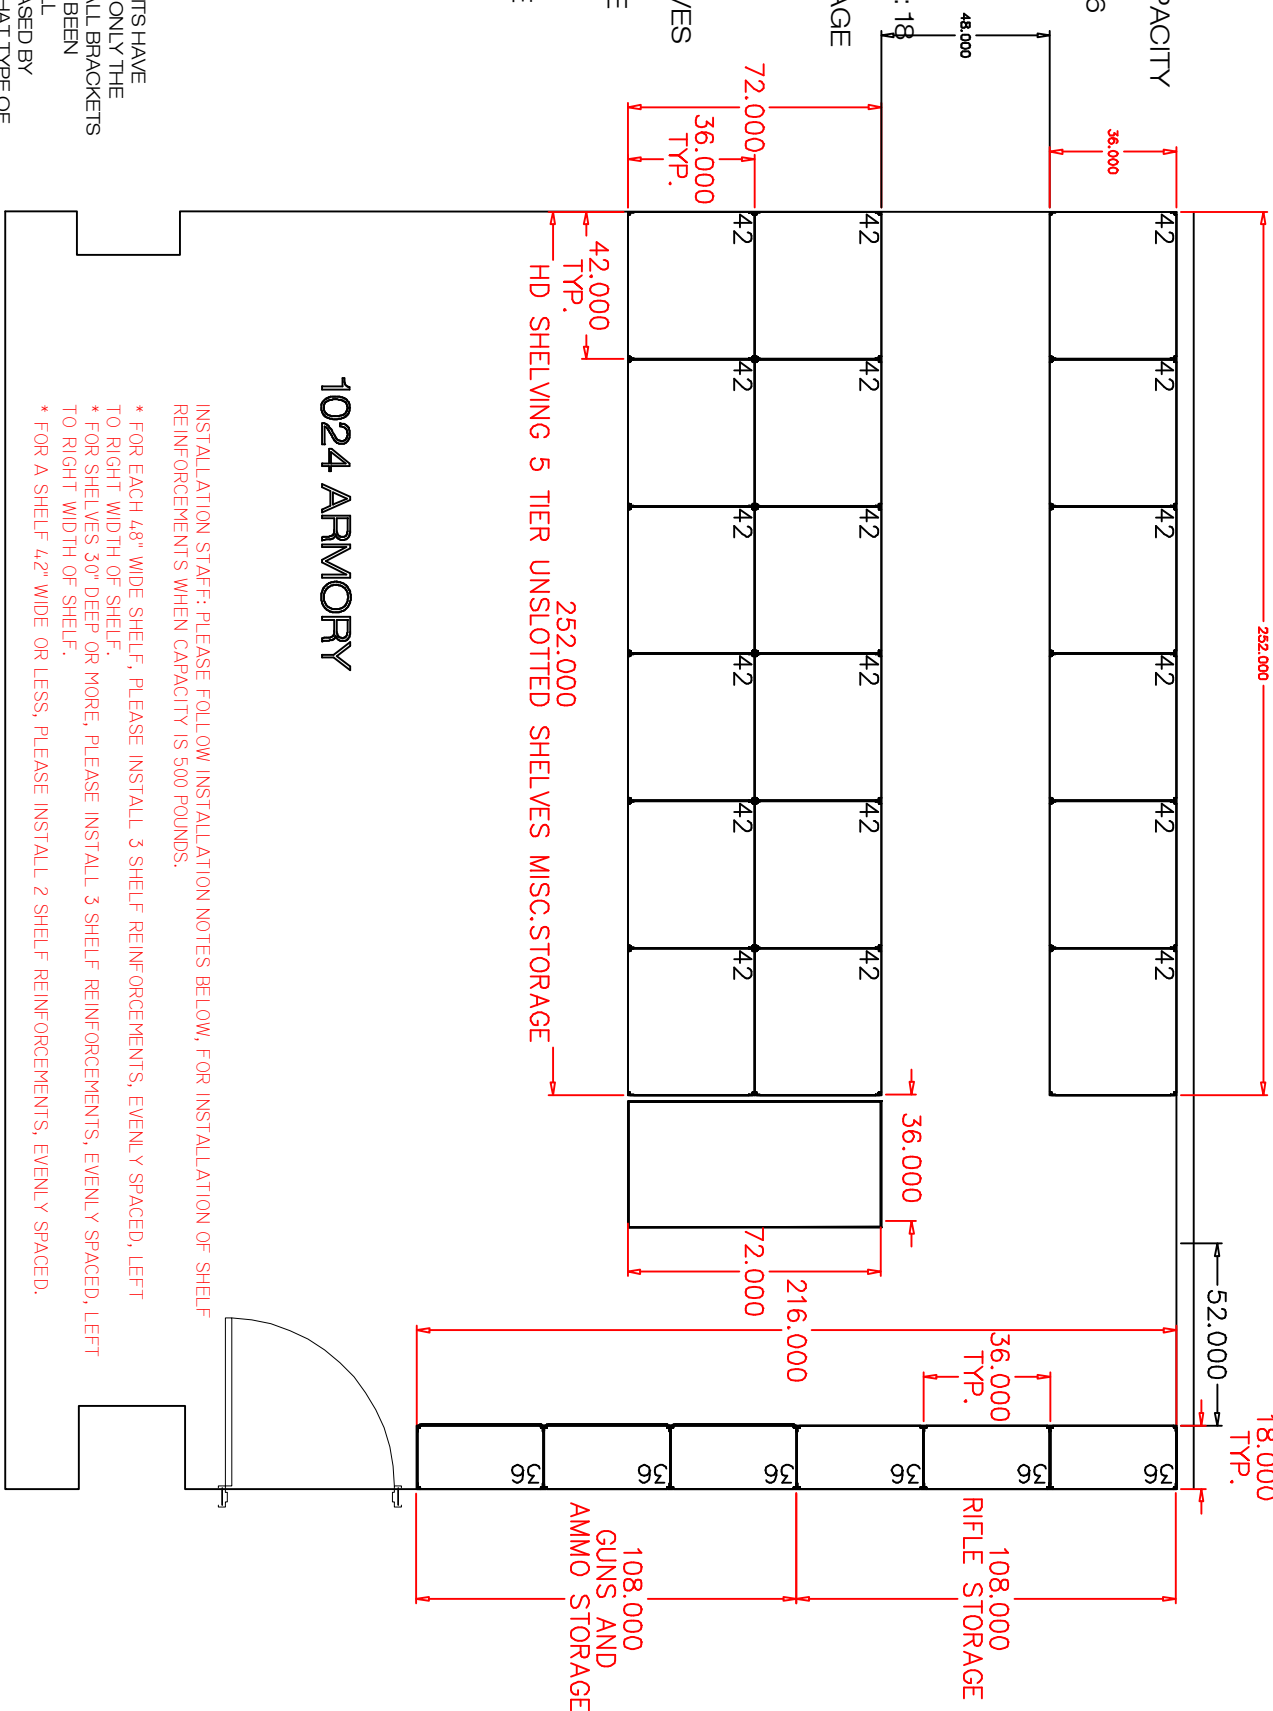

NOTE: AMMK - WALL ANCHOR KITS HAVE BEEN INCLUDED IN THIS QUOTE. ONLY THE HARDWARE FOR ATTACHING WALL BRACKETES TO THE 4-POST SHELVING HAVE BEEN INCLUDED. HARDWARE FOR WALL ATTACHMENT MUST BE PURCHASED BY INSTALLER. PLEASE CONFIRM WHAT TYPE OF HARDWARE IS REQUIRED PRIOR TO INSTALLATION.

### 1024 ARMORY

INSTALLATION STAFF: PLEASE FOLLOW INSTALLATION NOTES BELOW, FOR INSTALLATION OF SHELF REINFORCEMENTS WHEN CAPACITY IS 500 POUNDS.

- \* FOR EACH 48" WIDE SHELF, PLEASE INSTALL 3 SHELF REINFORCEMENTS, EVENLY SPACED, LEFT TO RIGHT WIDTH OF SHELF.
- \* FOR SHELVES 30" DEEP OR MORE, PLEASE INSTALL 3 SHELF REINFORCEMENTS, EVENLY SPACED, LEFT TO RIGHT WIDTH OF SHELF.
- \* FOR A SHELF 42" WIDE OR LESS, PLEASE INSTALL 2 SHELF REINFORCEMENTS, EVENLY SPACED.

Authorized Signature \_\_\_\_\_ Date \_\_\_\_\_


Signature Required: By signing this drawing, the authorized dealer, rep or customer has confirmed all room dimensions, doorway sizes, column location and outside dimensions, ceiling heights and obstructions. This signed drawing must be submitted with purchase order and all finish options.

REV NOTES - REV B 02/08/23 MPF Removed the gun rack kit 1018 Removed 4 Post. 1024 remove 18in. deep HD shelving along walls replace with 36in. deep. 1025 added 4 post and TV bench 1031 evidence remove half of 4 post HD shelving against wall. Shrink the MA 1000 system in half 1031B removed nailroom furniture and change of CSI to one C1331 Reuse entire room with TV bench and 4 Post shelving. 1070 Added two CSI desks 1074 removed all wire shelving replaced with steel cabinet units. 1066 changed from ET filling to 18 GA unsloated shelving rearranged wardrobe bar units to the top added rooms 1016 and 1121.

BY: Mick Flood  
PROJECT NUMBER: 1328228B  
DATE: 2/8/2023  
PROJECT NAME: Webb County

**SAFECO**

8

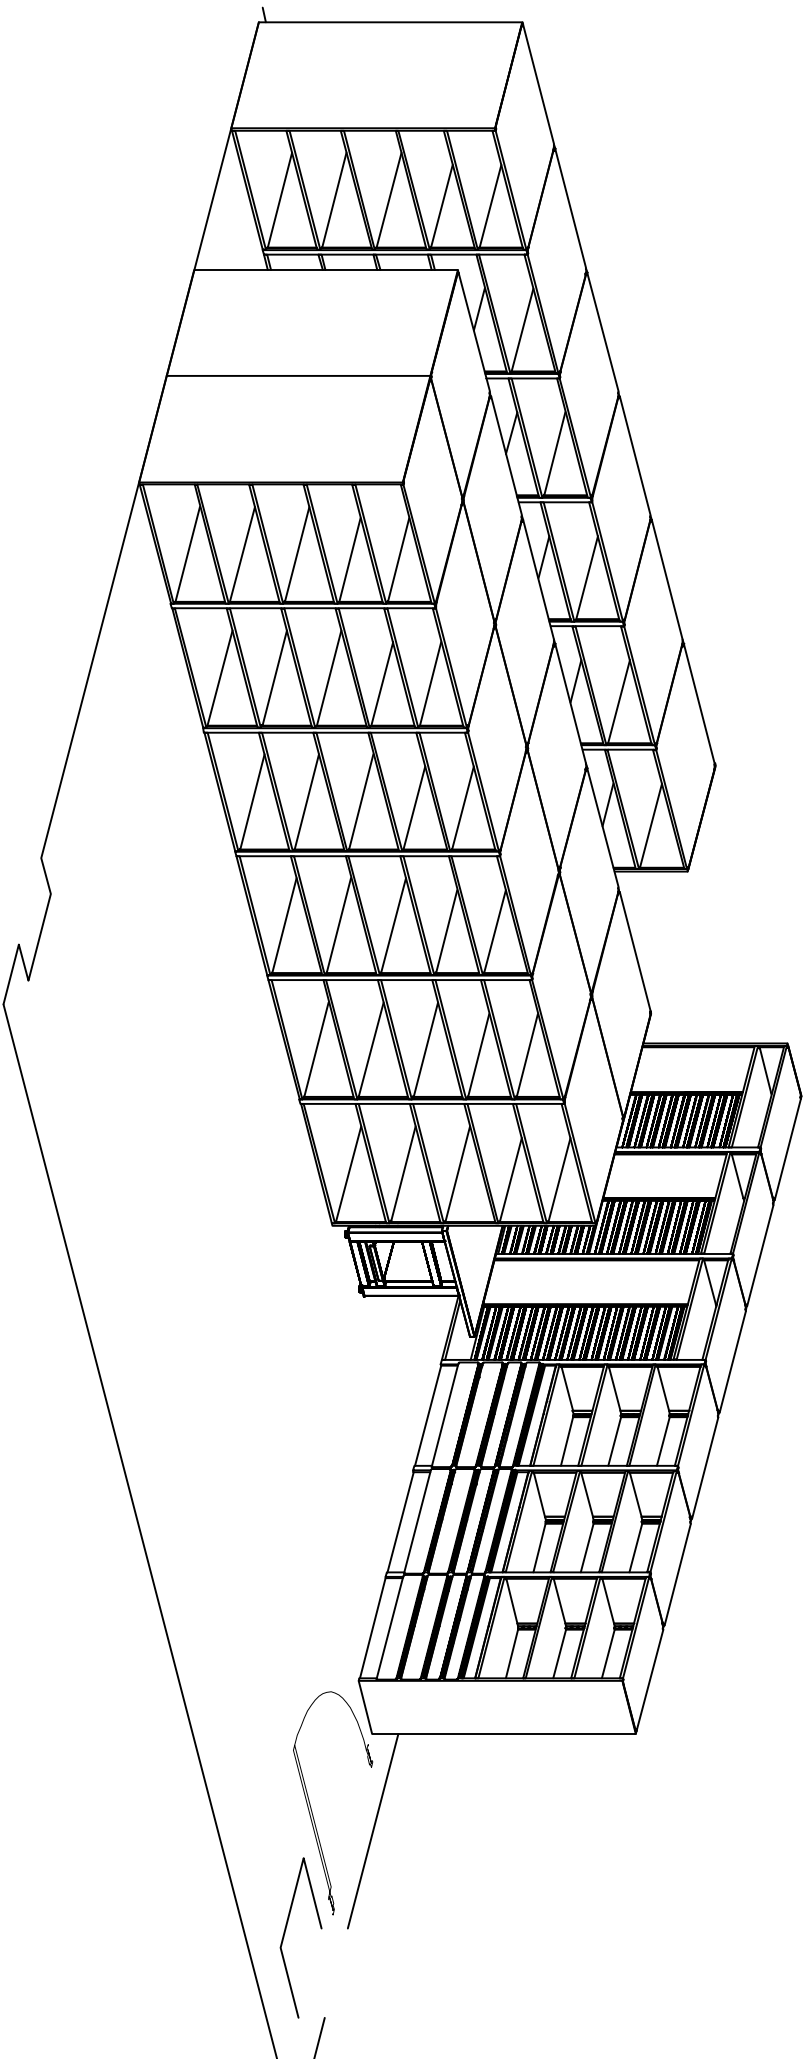


BY: Mick Flood

PROJECT NUMBER: 1328228B

DATE: 2/8/2023

PROJECT NAME: Webb County

**SAFCO**

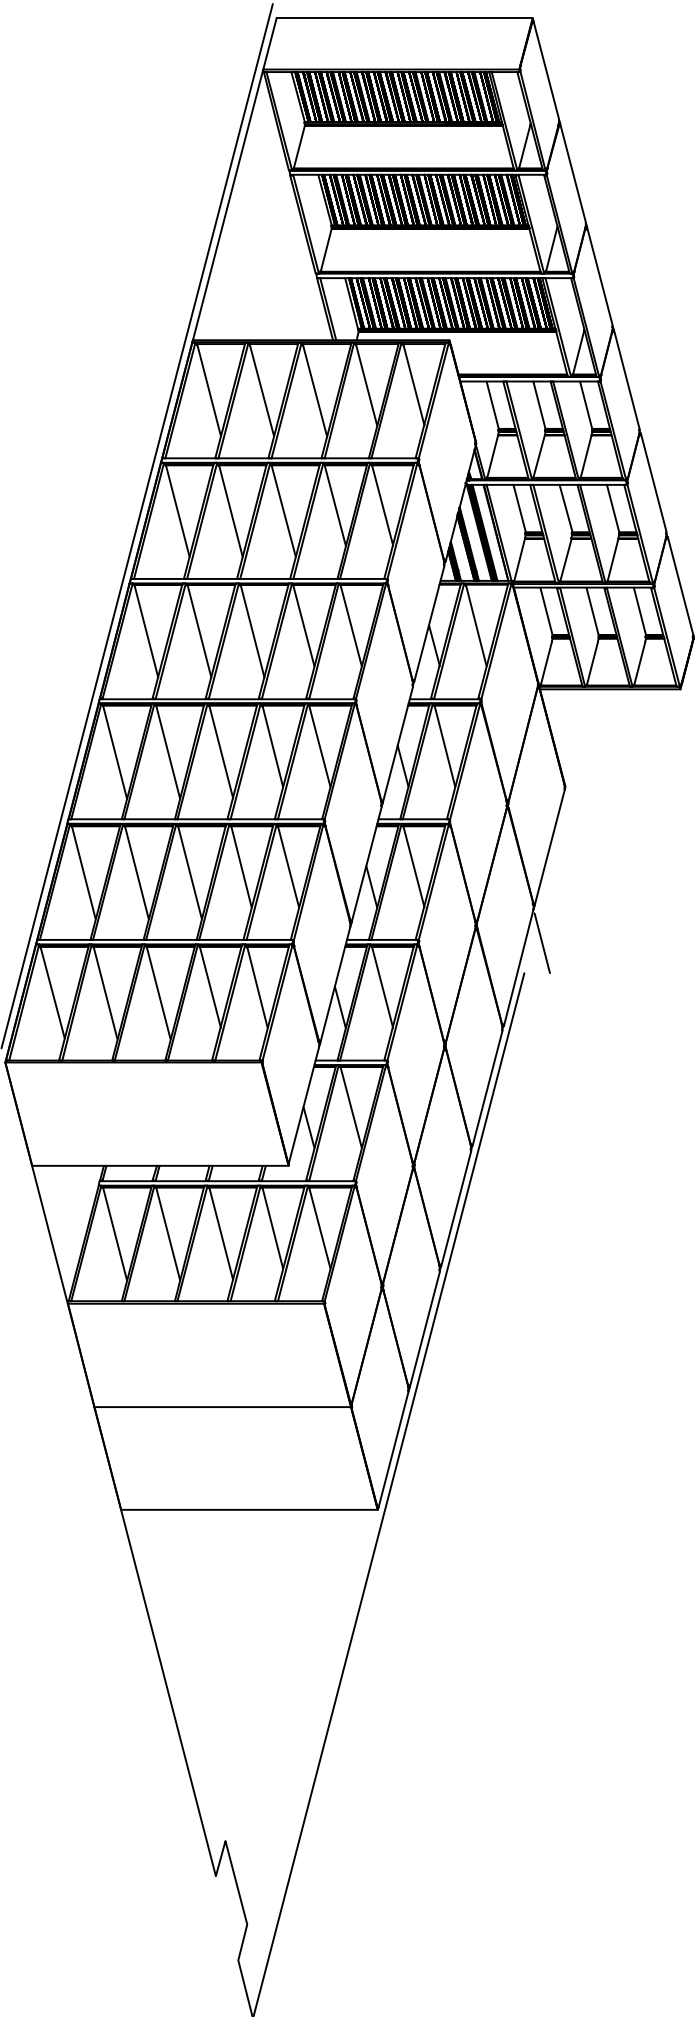


BY: Mick Flood

PROJECT NUMBER: 1328228B

DATE: 2/8/2023

PROJECT NAME: Webb County

**SAFCO**

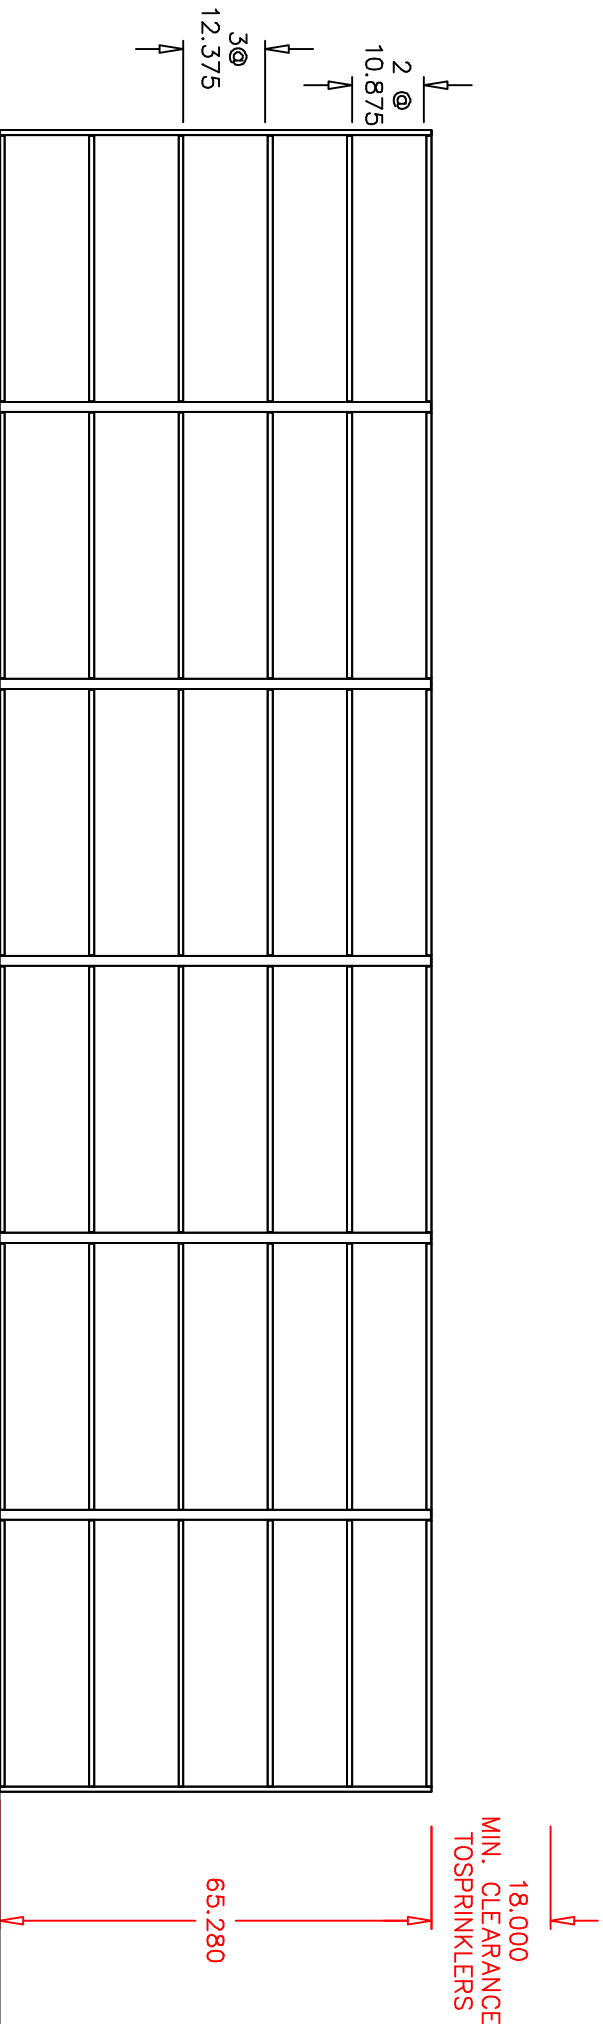


RIM 1024 65" UPRIGHTS, 5-TIER  
 HD 4-POST EXACT SHELVING  
 ELEVATION VIEW

BY: Mick Flood  
 PROJECT NUMBER: 1328228B DATE: 2/8/2023  
 PROJECT NAME: Webb County



The overall equipment height specified does not include system leveling. A minimum 3" clearance is required between product and ceiling/obstructions. This allows for leveling adjustments. A minimum of 18" between shelving equipment and sprinkler heads is required when sprinkler systems are installed. It is the customer's responsibility to check with the municipality of installation for code requirements.

18.000  
MIN. CLEARANCE  
TO SPRINKLERS

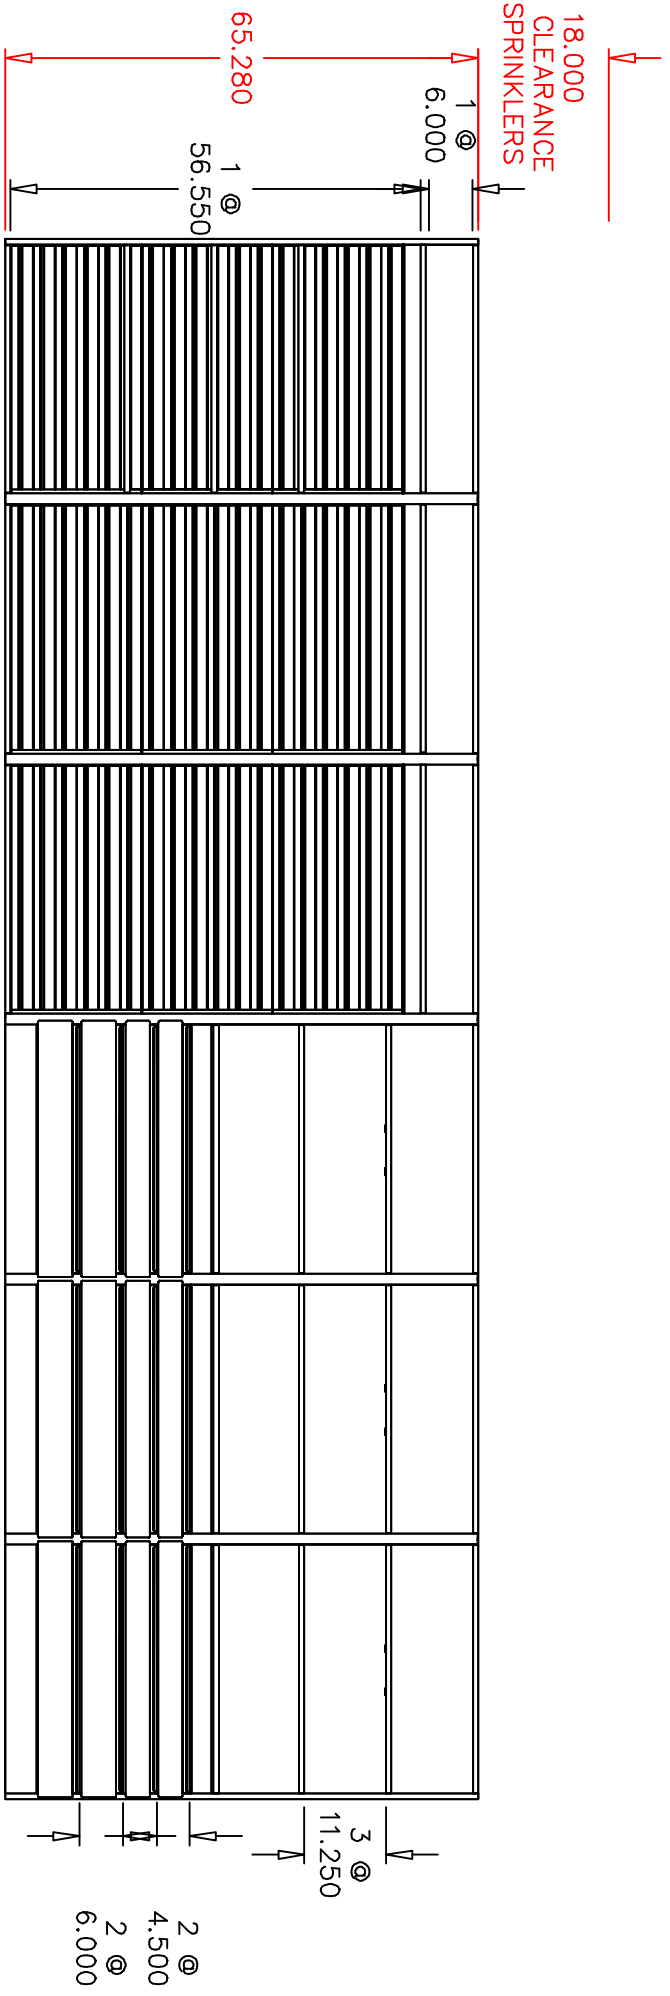

RM 1024 65" UPRIGHTS, 2 & 7-TIER  
4-POST EXACT SHELVING  
ELEVATION VIEW

BY: Mick Flood  
PROJECT NUMBER: 1328228B DATE: 2/8/2023  
PROJECT NAME: Webb County

**SAFCO**


The overall equipment height specified does not include system leveling. A minimum 3' clearance is required between product and ceiling/obstructions. This allows for leveling adjustments. A minimum of 18" between shelving equipment and sprinkler heads is required when sprinkler systems are installed. It is the customer's responsibility to check with the municipality of installation for code requirements.

4-POST EXACT SHELVING  
 65" UPRIGHTS, 5-TIER  
 MISC. STORAGE  
 UNSLOTTED SHELVES  
 500 LB. CAPACITY PER SHELF  
 EVENLY DISTRIBUTED  
 TOTAL STORAGE LFI: 2,098

TECHWORKS BENCHLINE  
 BUTCHER BLOCK WORKSURFACE

CSII WORKSPACE LINE  
 6830STBL QUOTED  
 NOT SHOWN

NOTE: ROOM DIMENSIONS, LOCATION OF LIGHT SWITCHES, OUTLETS, AND OTHER ELECTRICAL ENTITIES WILL NEED TO BE VERIFIED PRIOR TO ORDERING.

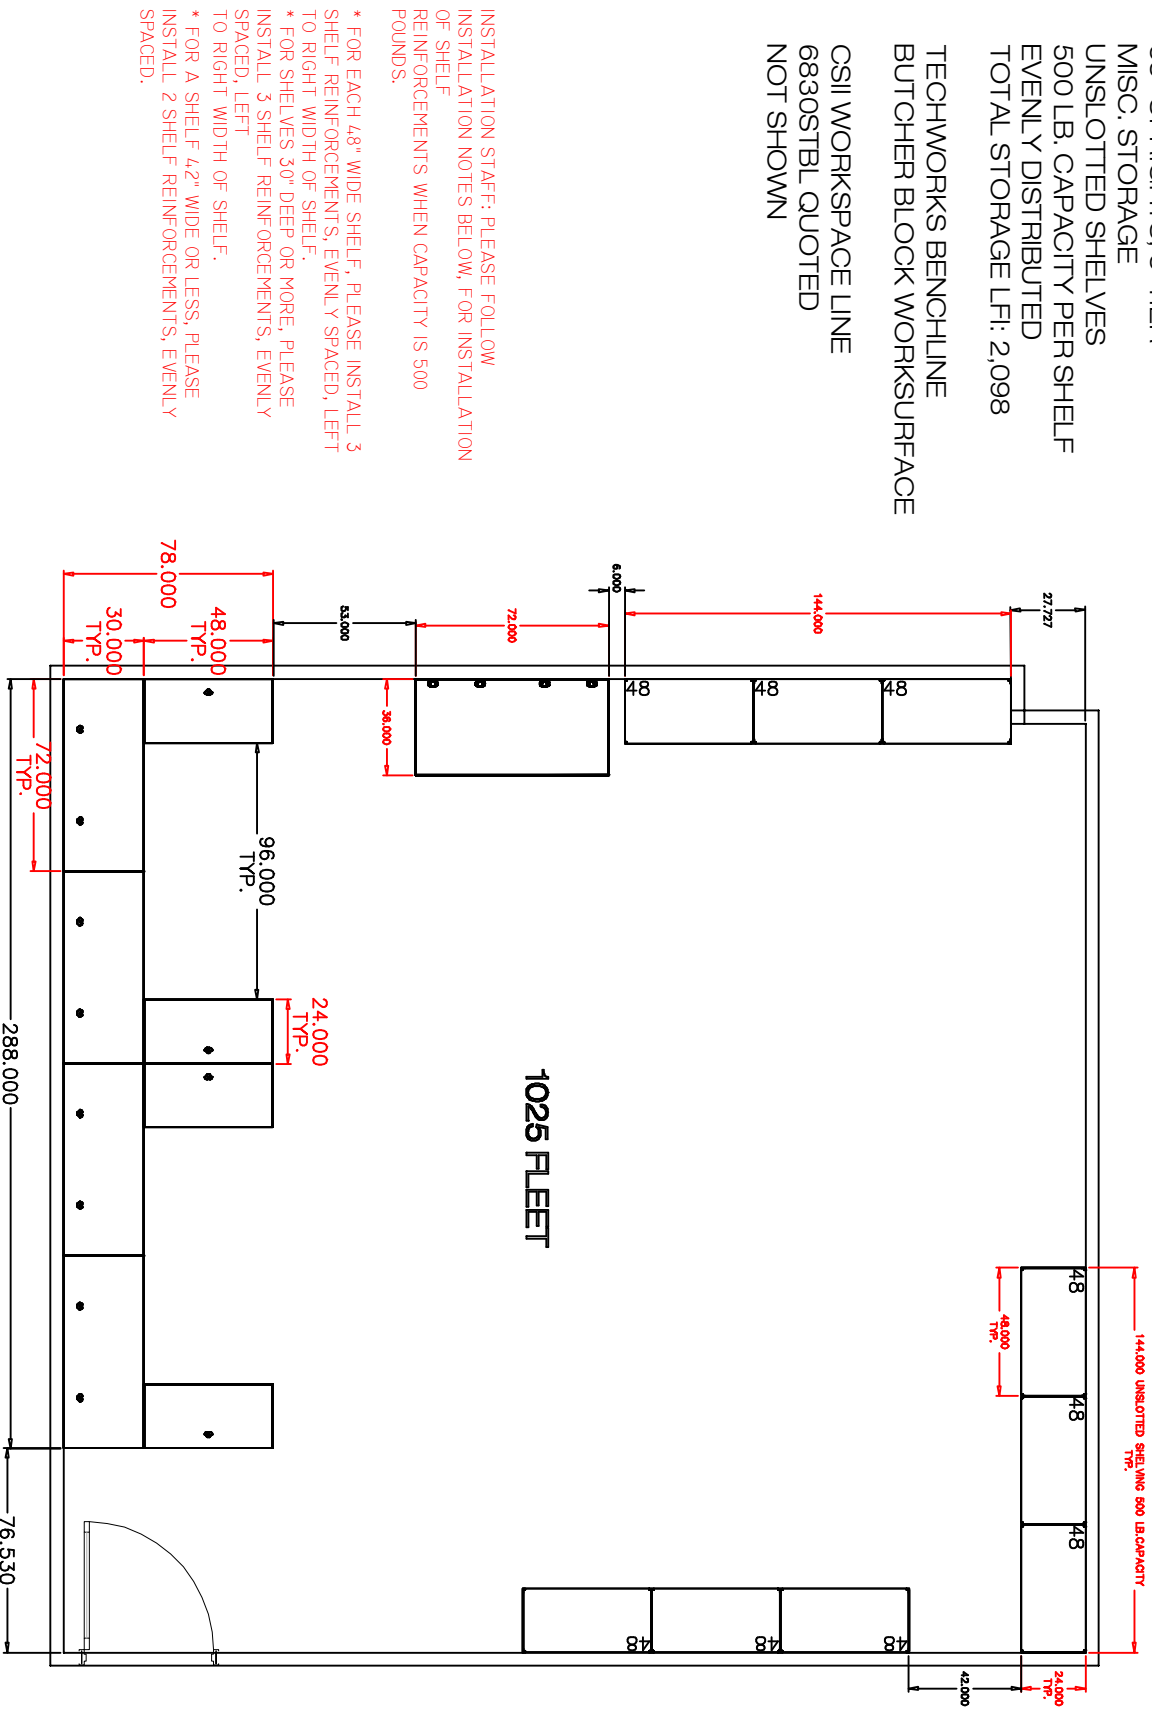

INSTALLATION STAFF: PLEASE FOLLOW  
 INSTALLATION NOTES BELOW, FOR INSTALLATION  
 OF SHELF  
 REINFORCEMENTS WHEN CAPACITY IS 500  
 POUNDS.

- \* FOR EACH 4.8" WIDE SHELF, PLEASE INSTALL 3 SHELF REINFORCEMENTS, EVENLY SPACED, LEFT TO RIGHT WIDTH OF SHELF.
- \* FOR SHELVES 3.0" DEEP OR MORE, PLEASE INSTALL 3 SHELF REINFORCEMENTS, EVENLY SPACED, LEFT TO RIGHT WIDTH OF SHELF.
- \* FOR A SHELF 4.2" WIDE OR LESS, PLEASE INSTALL 2 SHELF REINFORCEMENTS, EVENLY SPACED.


NOTE: SAFCO MOBILE 1000 SYSTEMS ARE BEST INSTALLED ON SOLID FLOORING LIKE CONCRETE OR CONCRETE W/ VCT TILE. REMOVAL OF CARPET IS STRONGLY RECOMMENDED. INSTALLATION ON CARPET SHOULD ONLY BE CONSIDERED IF UNPADDED AND LOW PROFILE.

Authorized Signature \_\_\_\_\_ Date \_\_\_\_\_

Signature Required: By signing this drawing, the authorized dealer, rep or customer has confirmed all room dimensions, doorway sizes, column location and outside dimensions, ceiling heights and obstructions. This signed drawing must be submitted with purchase order and all finish options.

Rev. Notes - REV B 02/09/23 M/PF Removed nine gun rack kit. 1018 Removed 4 Post. 1024 remove 1bin, deep HD shelving along walls replace with 3bin, deep. 1025 added 4 post and TV bench. 1031 evidence remove half of 4 post HD shelving against wall. Strunk the WA 1000 system in half. 1031B removed mail room furniture and changed CSII to one C1331. Revise entire room with TV bench and 4 Post shelving. 1070 Added two CSII desks 074 removed all wire shelving replaced with steel cabinets. 1066 changed from ET filling to 18 GA unsloated shelving rearranged wardrobe bar units to the top, added rooms 1016 and 1121.

BY: Mick Flood  
 PROJECT NUMBER: 1328228B  
 DATE: 2/8/2023  
 PROJECT NAME: Webb County

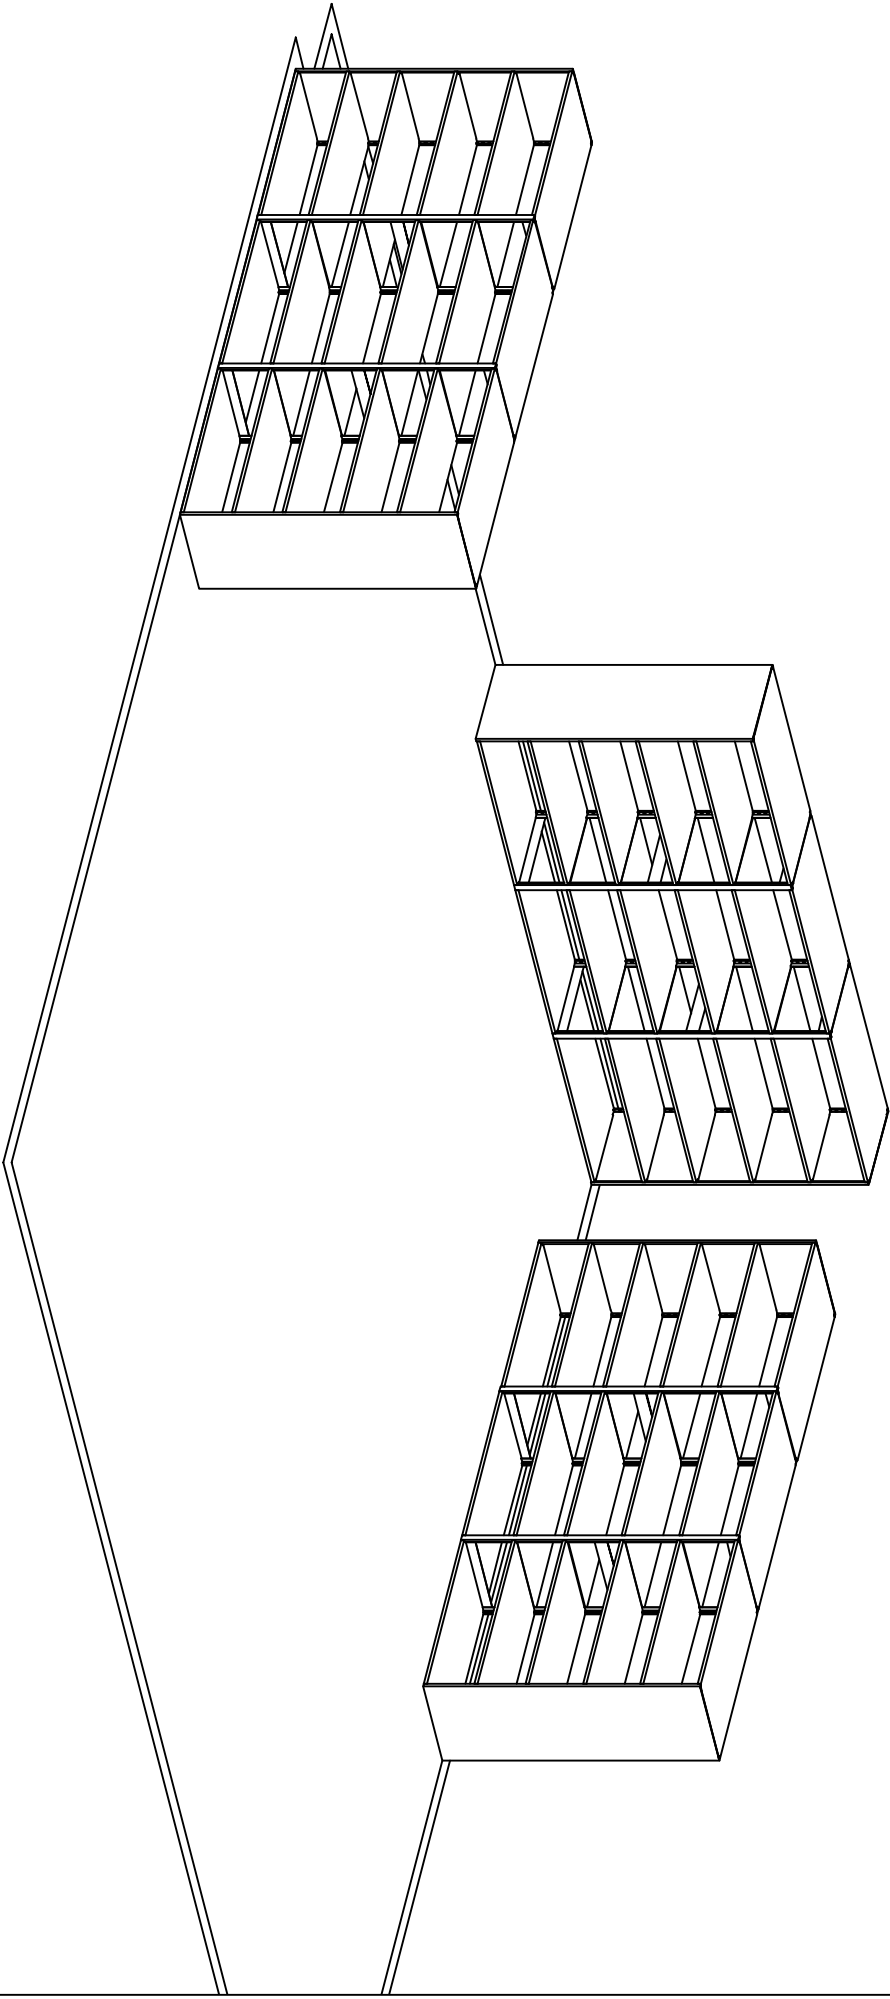


BY: Mick Flood

PROJECT NUMBER: 1328228B

DATE: 2/8/2023

PROJECT NAME: Webb County

**SAFCO**

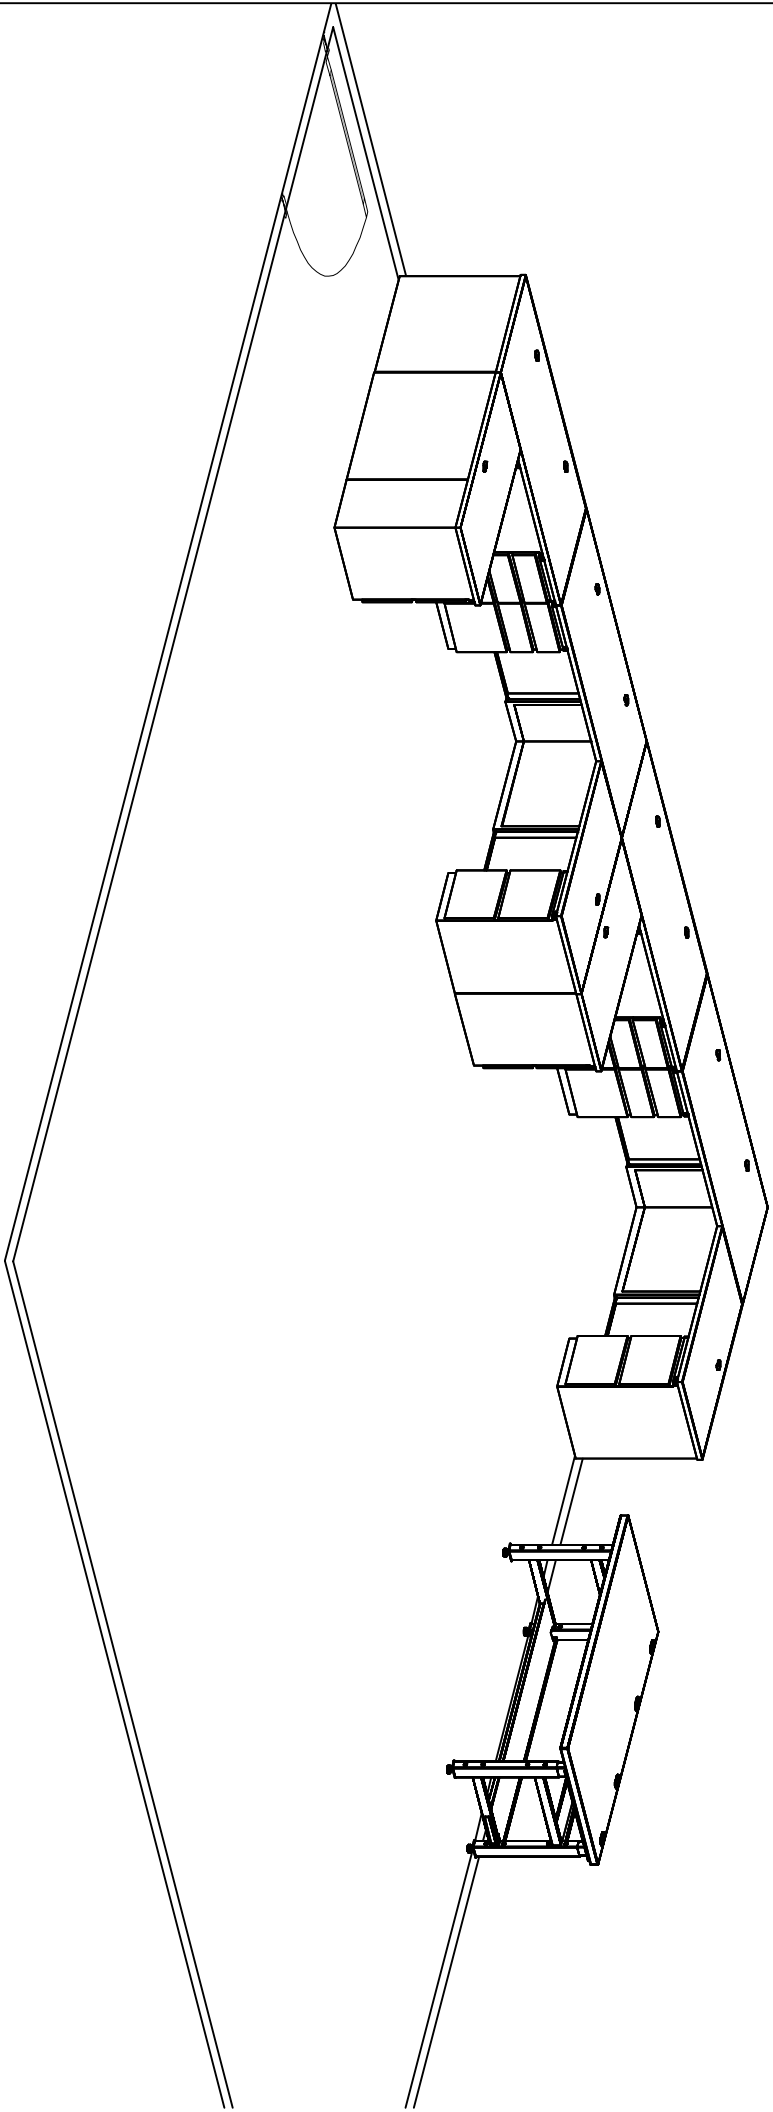

BY: Mick Flood


PROJECT NUMBER: 1328228B

DATE: 2/8/2023

PROJECT NAME: Webb County

**SAFCO**



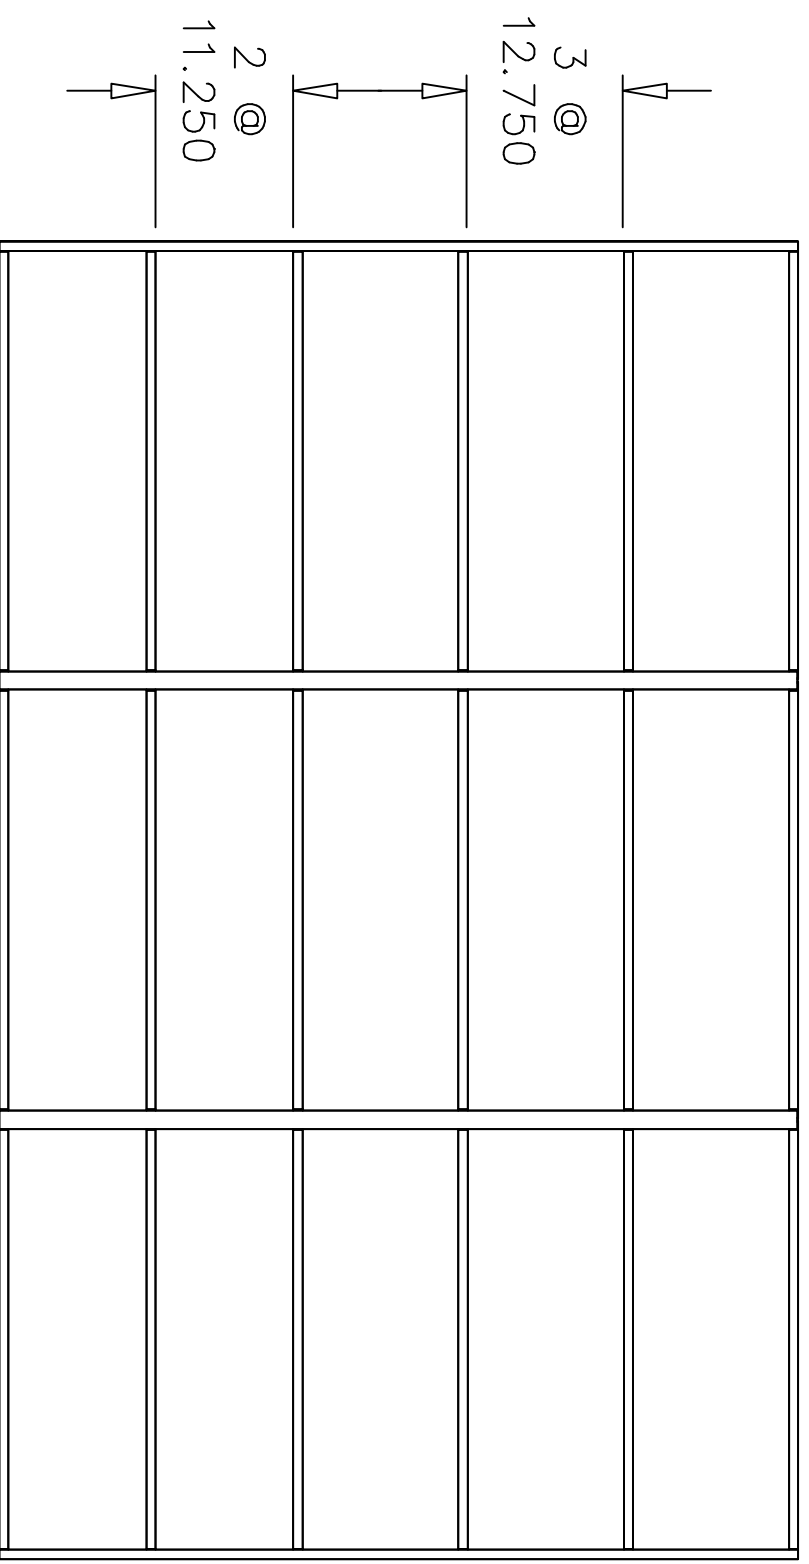

65" UPRIGHTS, 5-TIER  
 4-POST EXACT SHELVING  
 ELEVATION VIEW

The overall equipment height specified does not include system leveling. A minimum 3" clearance is required between product and ceiling/obstructions. This allows for leveling adjustments. A minimum of 18" between shelving equipment and sprinkler heads is required when sprinkler systems are installed. It is the customer's responsibility to check with the municipality of installation for code requirements.

BY: Mick Flood  
 PROJECT NUMBER: 1328228B DATE: 2/8/2023  
 PROJECT NAME: Webb County

**SAFECO**


4-POST EXACT SHELVING ON MOBILE AISLE 1000 SYSTEM  
 65" UPRIGHTS, 5-TIER  
 18 GA UNSLOTTED SHELVING  
 MISC. STORAGE  
 500 LB. CAPACITY  
 EVENLY DISTRIBUTED  
 TOTAL LFI:10,156  
 CARPETING DECKING  
 ADA RAMP

4-POST EXACT HEAVY DUTY SHELVING ON FLOOR  
 65" UPRIGHTS, 5-TIER  
 18 GA UNSLOTTED SHELVING  
 MISC. STORAGE  
 800 LB. CAPACITY  
 EVENLY DISTRIBUTED  
 TOTAL LFI:10,2,031

TECHWORKS TECHNICAL WORK BENCH LINE  
 HPL WORK SURFACES  
 6827BL QUOTED  
 NOT SHOWN

INSTALLATION STAFF: PLEASE FOLLOW INSTALLATION NOTES BELOW, FOR INSTALLATION OF SHELF REINFORCEMENTS WHEN CAPACITY IS 500 POUNDS.

- \* FOR EACH 4.8" WIDE SHELF, PLEASE INSTALL 3 SHELF REINFORCEMENTS, EVENLY SPACED, LEFT TO RIGHT WIDTH OF SHELF.
- \* FOR SHELVES 30" DEEP OR MORE, PLEASE INSTALL 3 SHELF REINFORCEMENTS, EVENLY SPACED, LEFT TO RIGHT WIDTH OF SHELF.
- \* FOR A SHELF 4.2" WIDE OR LESS, PLEASE INSTALL 2 SHELF REINFORCEMENTS, EVENLY SPACED.

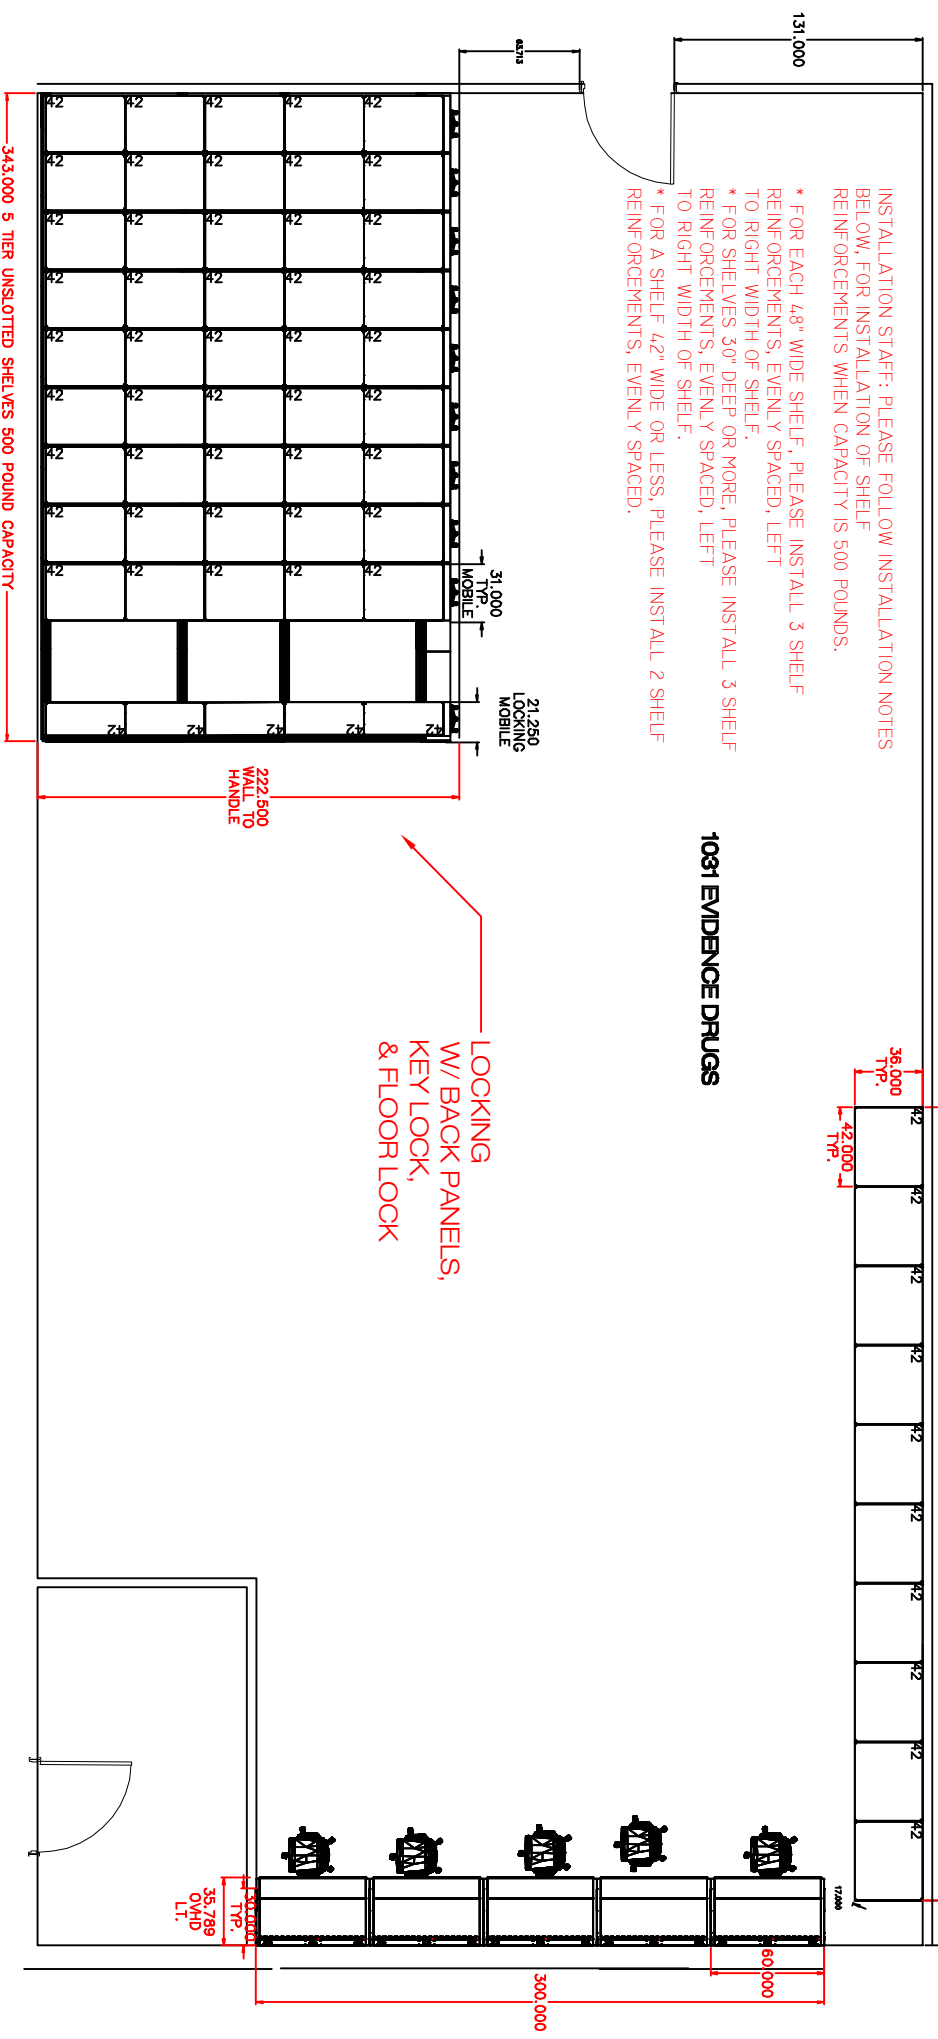


NOTE: SAFCO MOBILE 1000 SYSTEMS ARE BEST INSTALLED ON SOLID FLOORING LIKE CONCRETE OR CONCRETE W/ VCT TILE. REMOVAL OF CARPET IS STRONGLY RECOMMENDED. INSTALLATION ON CARPET SHOULD ONLY BE CONSIDERED IF UNPADDED AND LOW PROFILE.

NOTE: ROOM DIMENSIONS, LOCATION OF LIGHT SWITCHES, OUTLETS, AND OTHER ELECTRICAL ENTITIES WILL NEED TO BE VERIFIED PRIOR TO ORDERING.

Authorized Signature \_\_\_\_\_ Date \_\_\_\_\_  
 Signature Required: By signing this drawing, the authorized dealer, rep or customer has confirmed all room dimensions, doorway sizes, column location and outside dimensions, ceiling heights and obstructions. This signed drawing must be submitted with purchase order and all finish options.

Rev. Notes - REV B 02/06/23 MPT- Removed nine gun gun rok kit, 1018 Removed 4 Post, 1024 remove 18n, deep HD shelving along walls replace with 36n, deep, 1025 added 4 post and 1W bench, 1031 evidence remove half of 4 post HD shelving against wall struck the MA 1000 system in half, 1031B removed mallroom furniture and changed CSIL to one C1331, Revise entire room with 1W bench and 4 Post shelving, 1070 Added two CSI desks 1074 removed all wire shelving replaced with steel cabinets, 1066 changed from ET filling to 18 GA unsloated shelving rearranged wardrobe bar units to the top added rooms 1016 and 1121.

BY: Mick Flood  
 PROJECT NUMBER: 1328228B DATE: 2/8/2023  
 PROJECT NAME: Webb County  
**SAFCO**  
 17

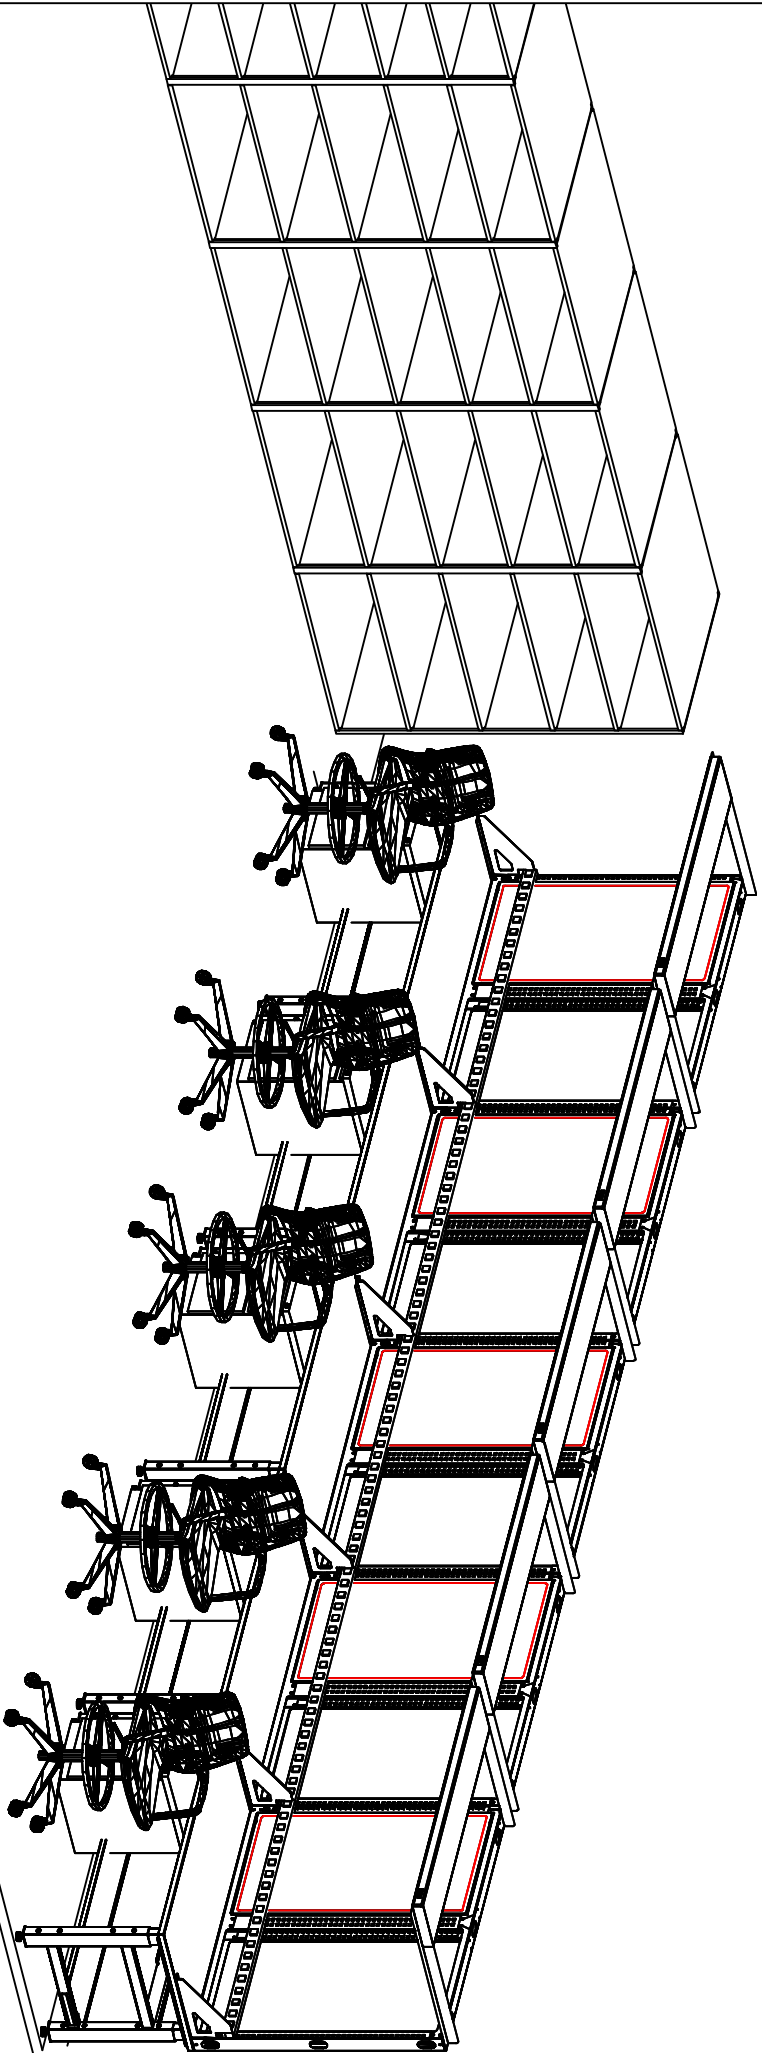


BY: Mick Flood

PROJECT NUMBER: 1328228B

DATE: 2/8/2023

PROJECT NAME: Webb County

**SAFCO**

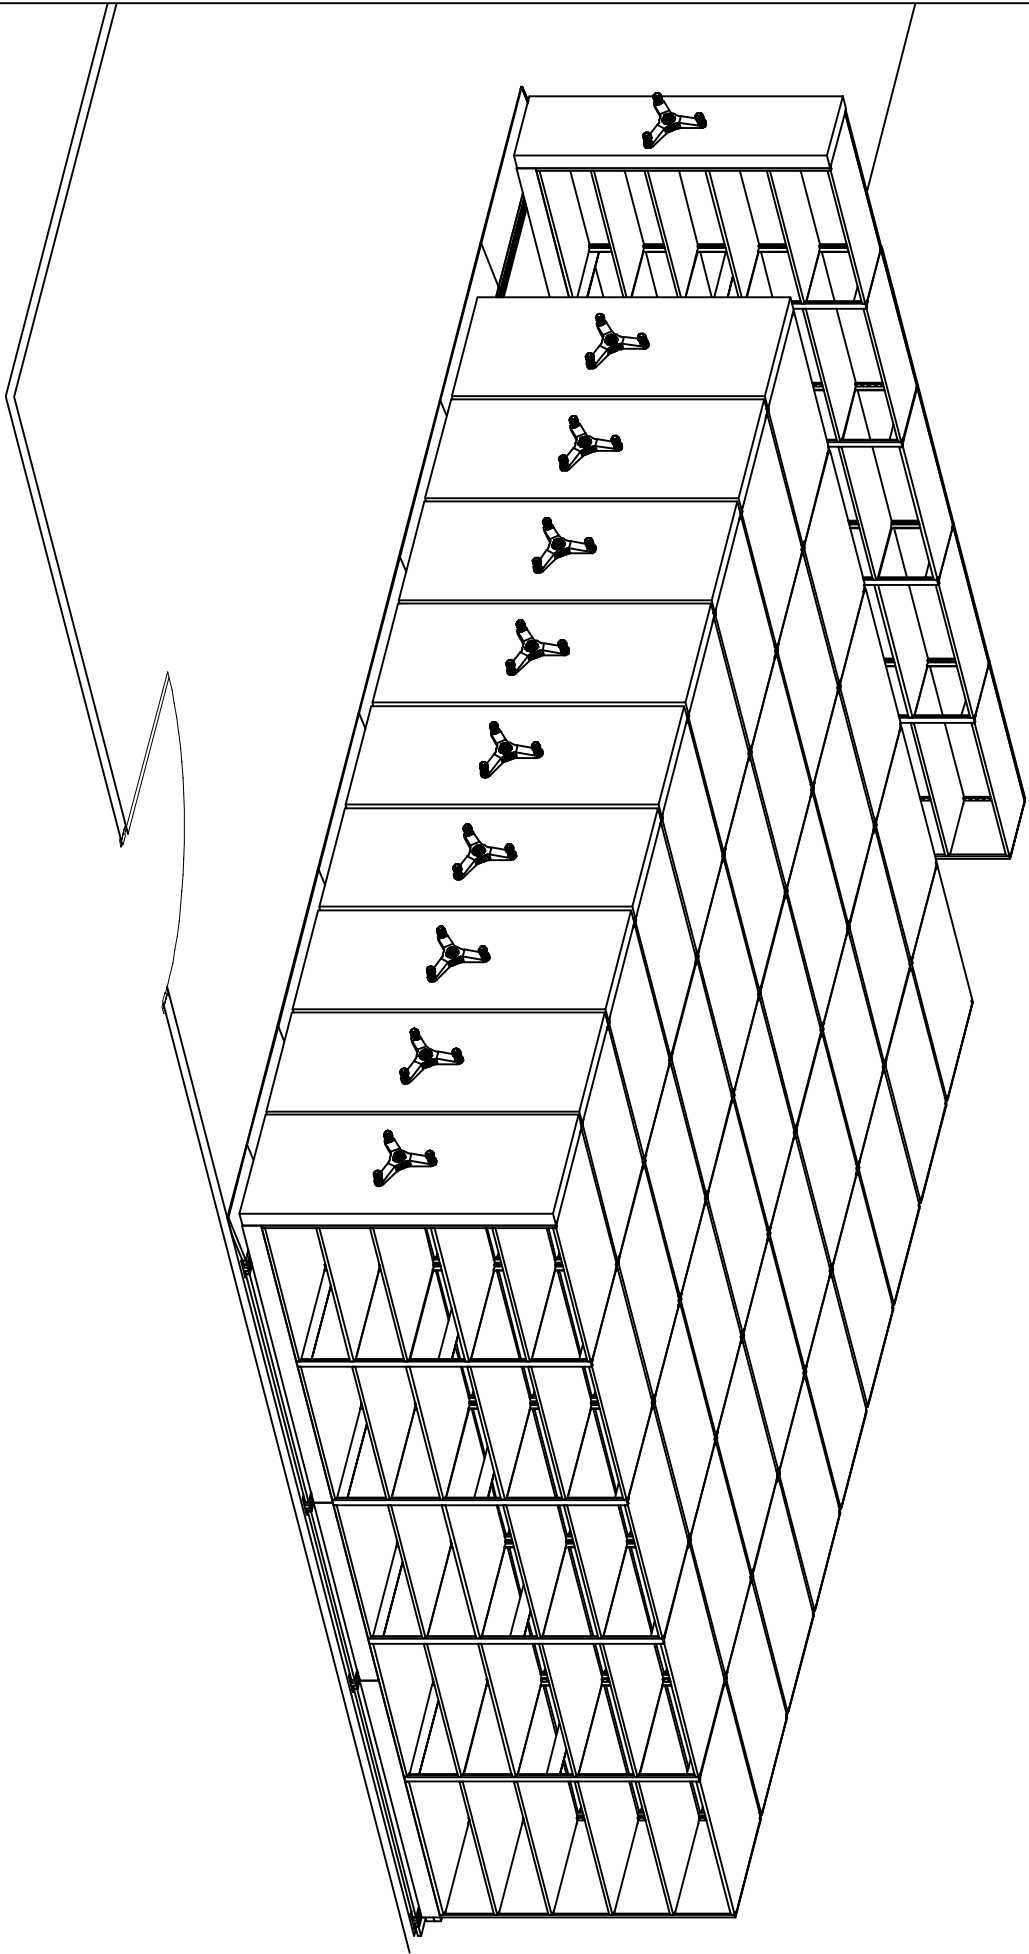

BY: Mick Flood


PROJECT NUMBER: 1328228B

DATE: 2/8/2023

PROJECT NAME: Webb County

**SAFCO**



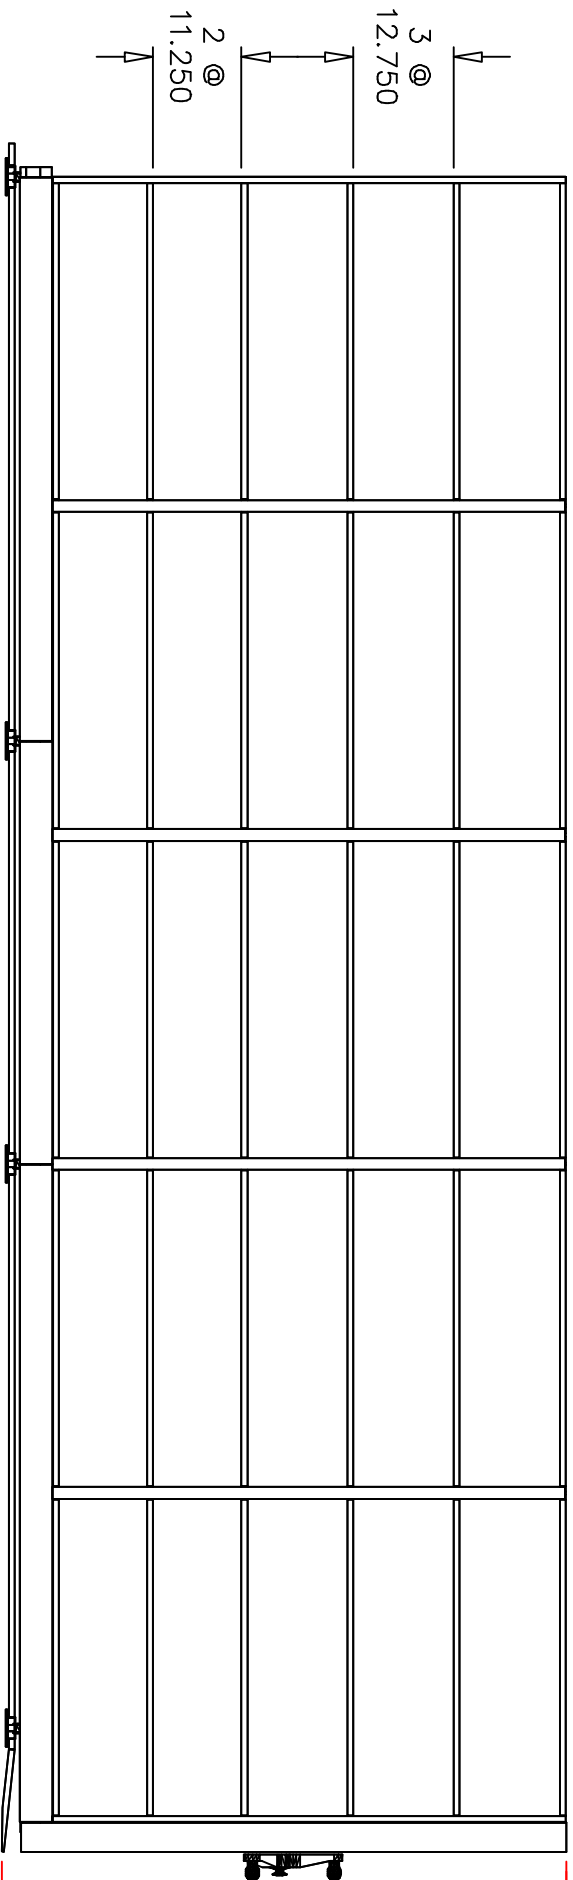

18.000  
MIN. CLEARANCE  
TO SPRINKLERS

71.822  
O.A.  
+/-  
LEVELING

RM 1031 65" UPRIGHTS, 5-TIER  
4-POST EXACT SHELVING ON  
MOBILE AISLE 1000 SYSTEM  
ELEVATION VIEW


BY: Mick Flood  
PROJECT NUMBER: 1328228B DATE: 2/8/2023  
PROJECT NAME: Webb County

**SAFCO**

The overall equipment height specified does not include system leveling. A minimum 3' clearance is required between product and ceiling/obstructions. This allows for leveling adjustments. A minimum of 18" between shelving equipment and sprinkler heads is required when sprinkler systems are installed. It is the customer's responsibility to check with the municipality of installation for code requirements.


MOBILE AISLE 1000 SYSTEM TRACK  
PLACEMENT RM 1031

PREFERRED INSTALLATION IS ON SOLID  
FLOORING - CONCRETE/TILE  
TRACK LEVELERS ALLOW FOR A MAXIMUM  
3/4" ADJUSTMENT  
DIMENSIONS SHOWN ARE  
CENTER-TO-CENTER

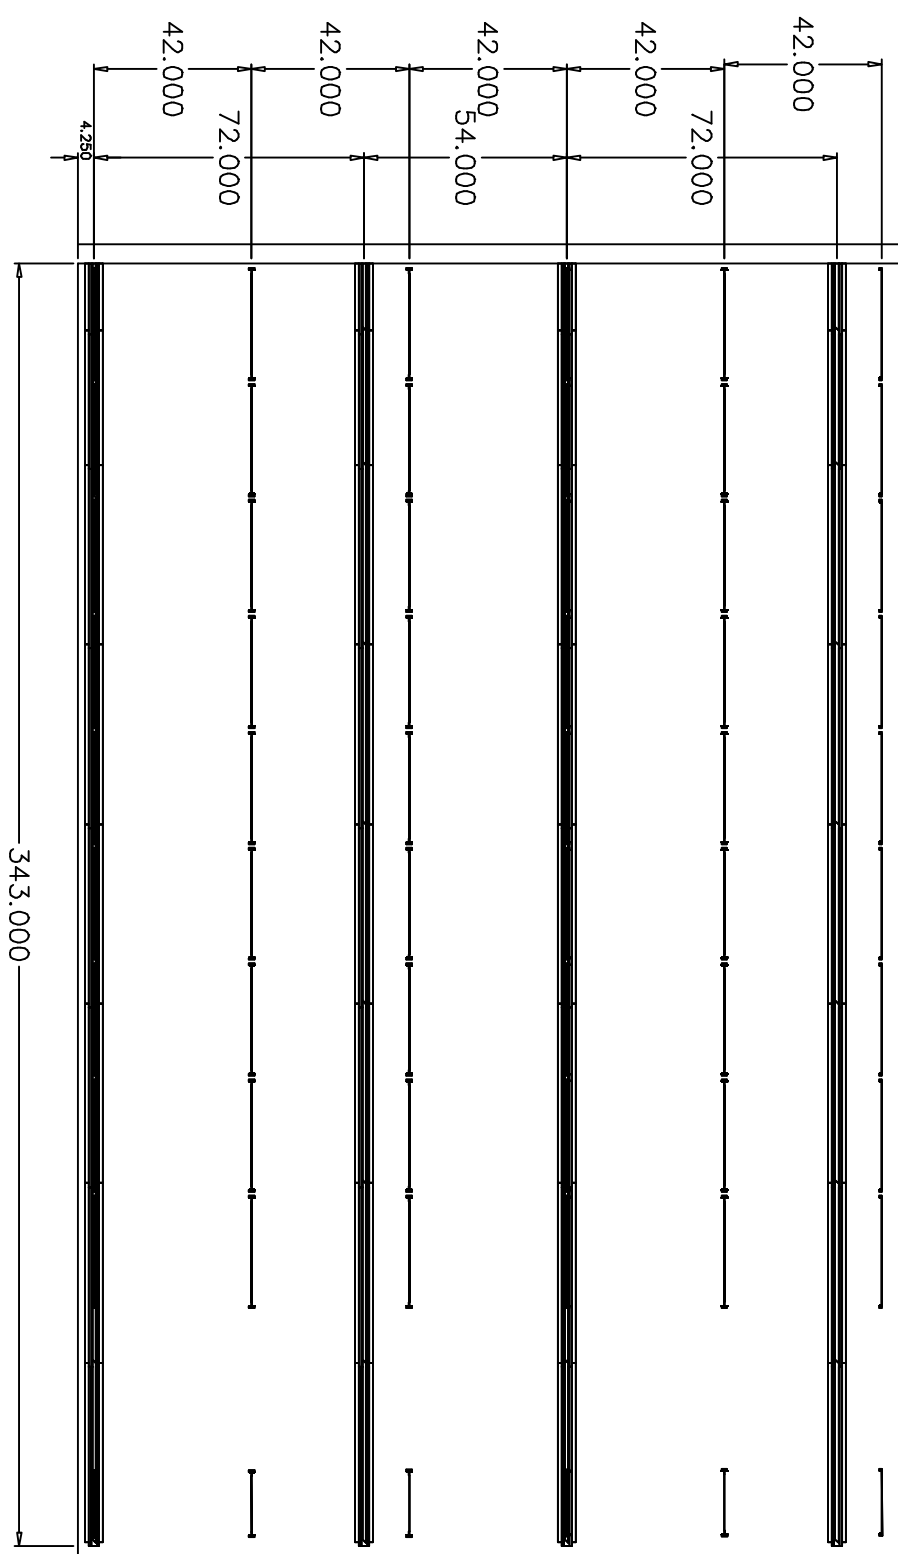

BY: Mick Flood  
PROJECT NUMBER: 1328228B DATE: 2/8/2023  
PROJECT NAME: Webb County

**SAFCO**

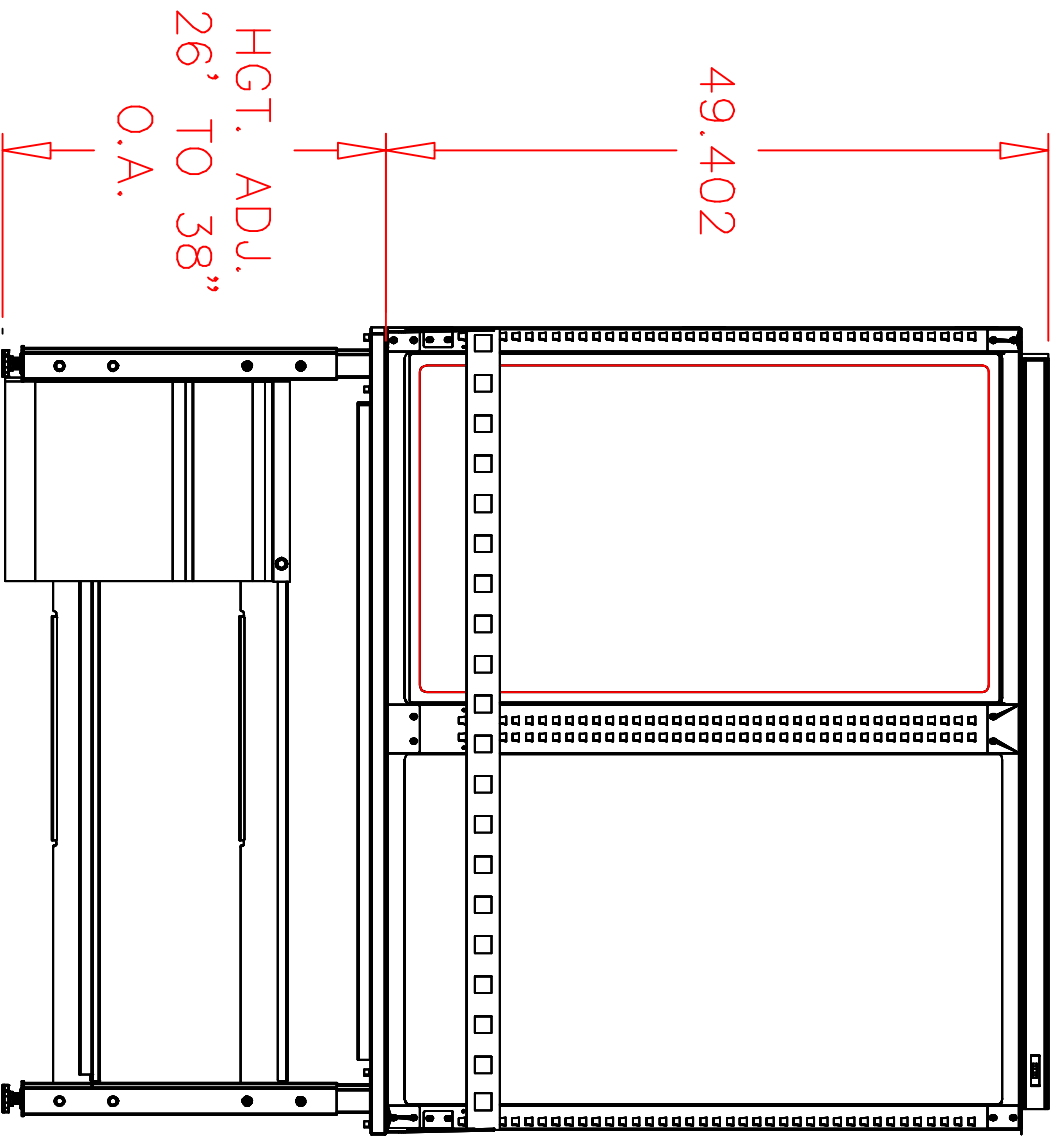


TECHWORKS BENCHLINE  
ELEVATION VIEW

The overall equipment height specified does not include system leveling. A minimum 3" clearance is required between product and ceiling/obstructions. This allows for leveling adjustments. A minimum of 18" between shelving equipment and sprinkler heads is required when sprinkler systems are installed. It is the customer's responsibility to check with the municipality of installation for code requirements.



BY: Mick Flood  
PROJECT NUMBER: 1328228B DATE: 2/8/2023  
PROJECT NAME: Webb County

**SAFCO**



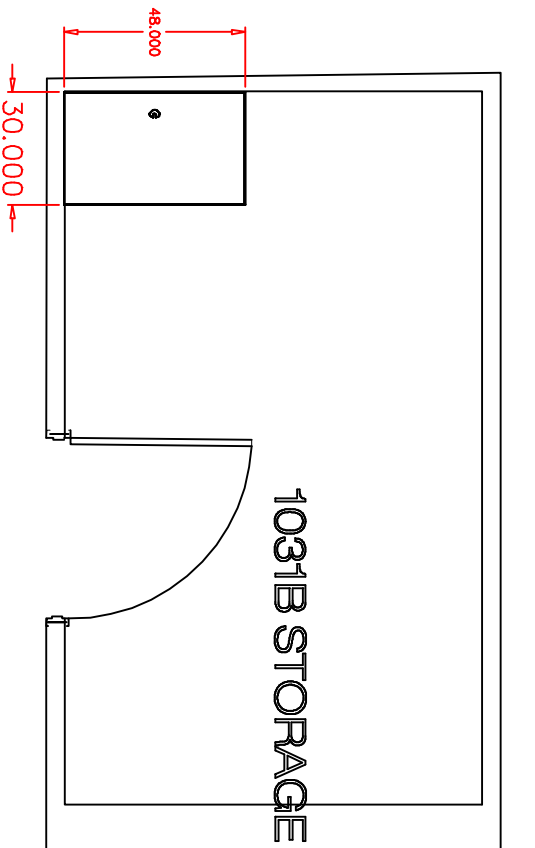

NOTE: ROOM DIMENSIONS, LOCATION OF LIGHT SWITCHES, OUTLETS, AND OTHER ELECTRICAL ENTITIES WILL NEED TO BE VERIFIED PRIOR TO ORDERING.

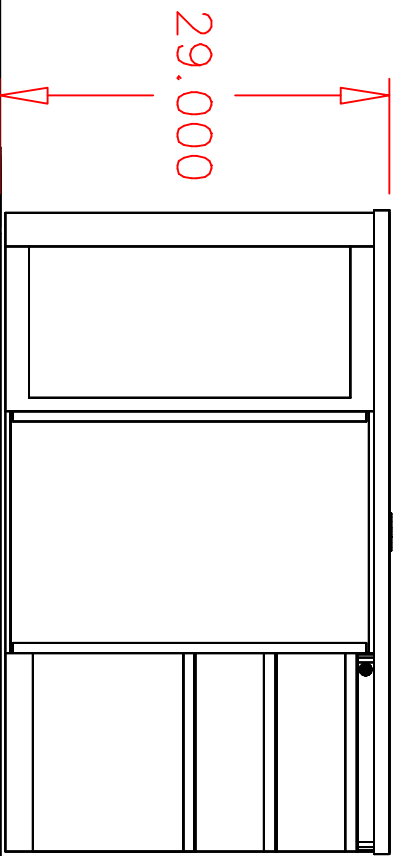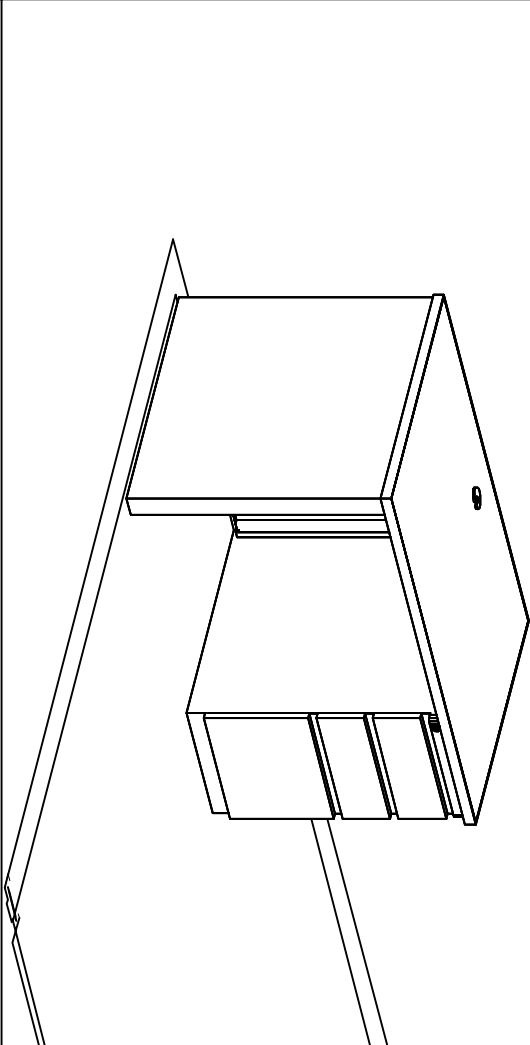

Authorized Signature \_\_\_\_\_ Date \_\_\_\_\_  
 Signature Required: By signing this drawing, the authorized dealer, rep or customer has confirmed all room dimensions, doorway sizes, column location and outside dimensions, ceiling heights and obstructions. The signature assures confirmation of the above information prior to ordering.

Rev. Notes - REV B 02/06/23 M/PF Removed nine gun gun rack kit. 1018 Removed 4 Post. 1024 remove 18in. deep HD shelving along walls replace with 36in. deep. 1025 added 4 post and TW bench. 1031 evidence remove half of 4 post HD shelving against wall Strunk the MA 1000 system in half. 1031B removed mallroom furniture and changed CSII to one C1331; Revise entire room with TW bench and 4 Post shelving. 1070 Added two CSII desks 1074 removed all wire shelving replaced with steel cabinets. 1066 changed from ET filing to 18 GA unsotted shelving rearranged wardrobe bar units to the topadded rooms 1016 and 1121.


BY: Mick Flood  
 PROJECT NUMBER: 1328228B DATE: 2/8/2023  
 PROJECT NAME: Webb County

**SAFCO**

24

6827BL QUOTED

4-POST EXACT SHELVING ON FLOOR  
65" UPRIGHTS, 5 TIER  
MISC. STORAGE  
18 GA UNSLOTTED SHELVES  
500 LB. CAPACITY  
EVENLY DISTRIBUTED

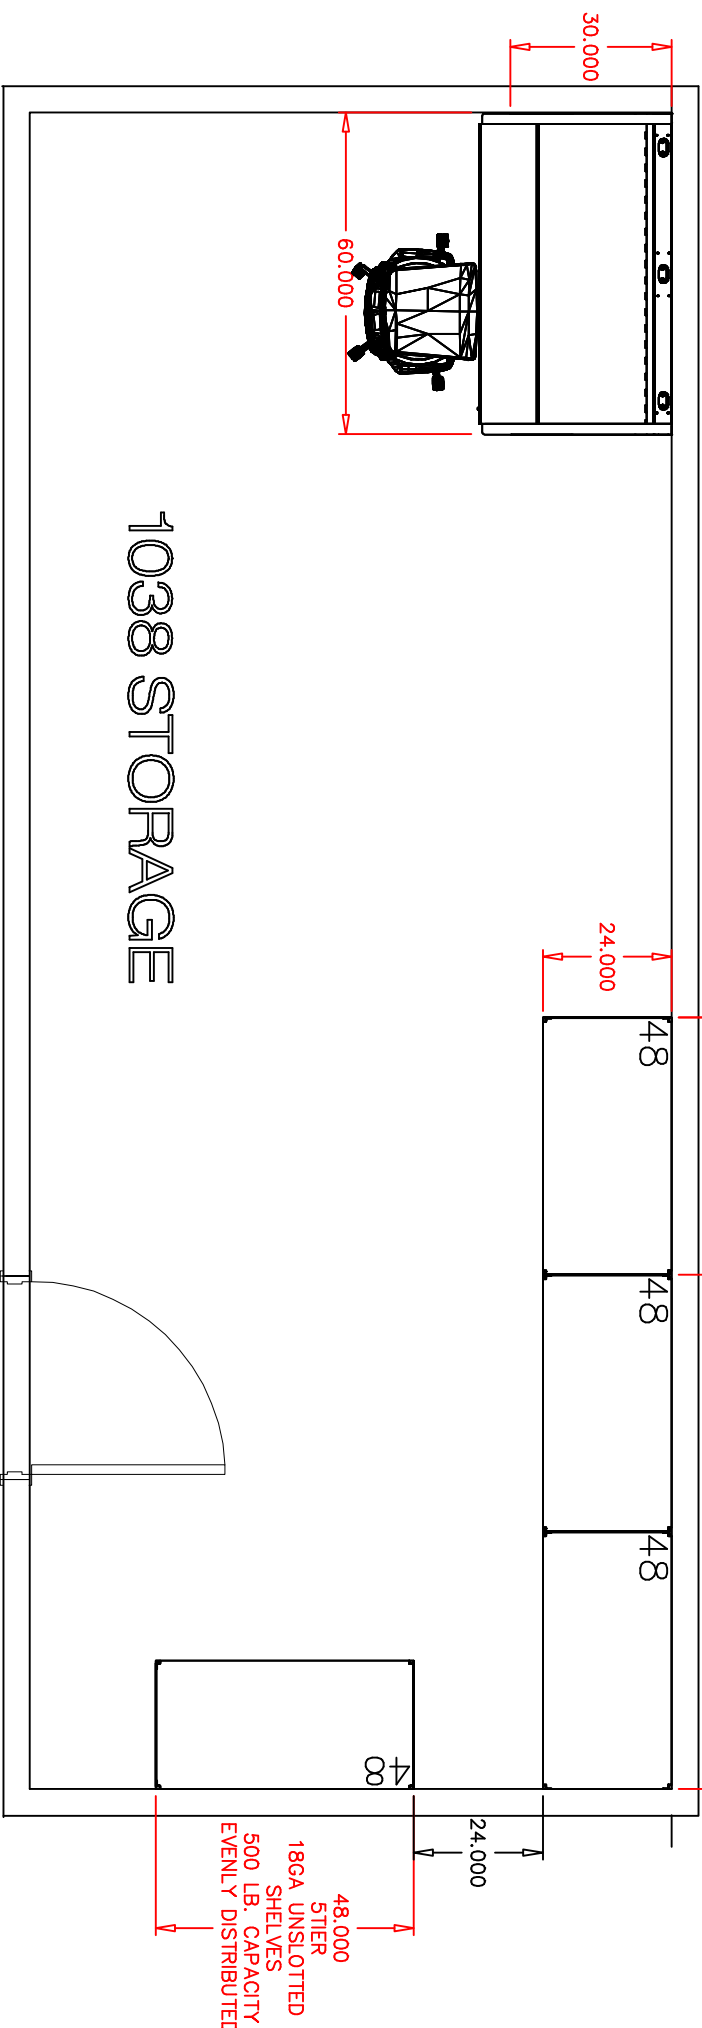

INSTALLATION STAFF: PLEASE FOLLOW INSTALLATION NOTES BELOW, FOR INSTALLATION OF SHELF REINFORCEMENTS WHEN CAPACITY IS 500 POUNDS.

- \* FOR EACH 48" WIDE SHELF, PLEASE INSTALL 3 SHELF REINFORCEMENTS, EVENLY SPACED, LEFT TO RIGHT WIDTH OF SHELF.
- \* FOR SHELVES 30" DEEP OR MORE, PLEASE INSTALL 3 SHELF REINFORCEMENTS, EVENLY SPACED, LEFT TO RIGHT WIDTH OF SHELF.
- \* FOR A SHELF 42" WIDE OR LESS, PLEASE INSTALL 2 SHELF REINFORCEMENTS, EVENLY SPACED.


Authorized Signature \_\_\_\_\_ Date \_\_\_\_\_

Signature Required: By signing this drawing, the authorized dealer, rep or customer has confirmed all room dimensions, doorway sizes, column location and outside dimensions, ceiling heights and obstructions. This signed drawing must be submitted with purchase order and all finish options.

Rev. Notes - REV B 02/06/23 MPF Removed nine gun rack kit. 1018 Removed 4 Post. 1024 remove 18in. deep HD shelving along walls replace with 36in. deep. 1025 added 4 post and 1TW bench. 1031 evidence remove half of 4 post HD shelving against wall Struck the MA 1000 system in hall 1031B removed mailroom furniture and changed CSI to one C1331. Revise entire room with 1TW bench and 4 Post shelving. 1070 Added two CSI desks 1074 removed all wire shelving replaced with steel cabinets. 1066 changed from ET filling to 18 GA unslopped shelving rearranged wardrobe bar units to the top added rooms 1016 and 1121.

BY: Mick Flood  
PROJECT NUMBER: 1328228B DATE: 2/8/2023  
PROJECT NAME: Webb County



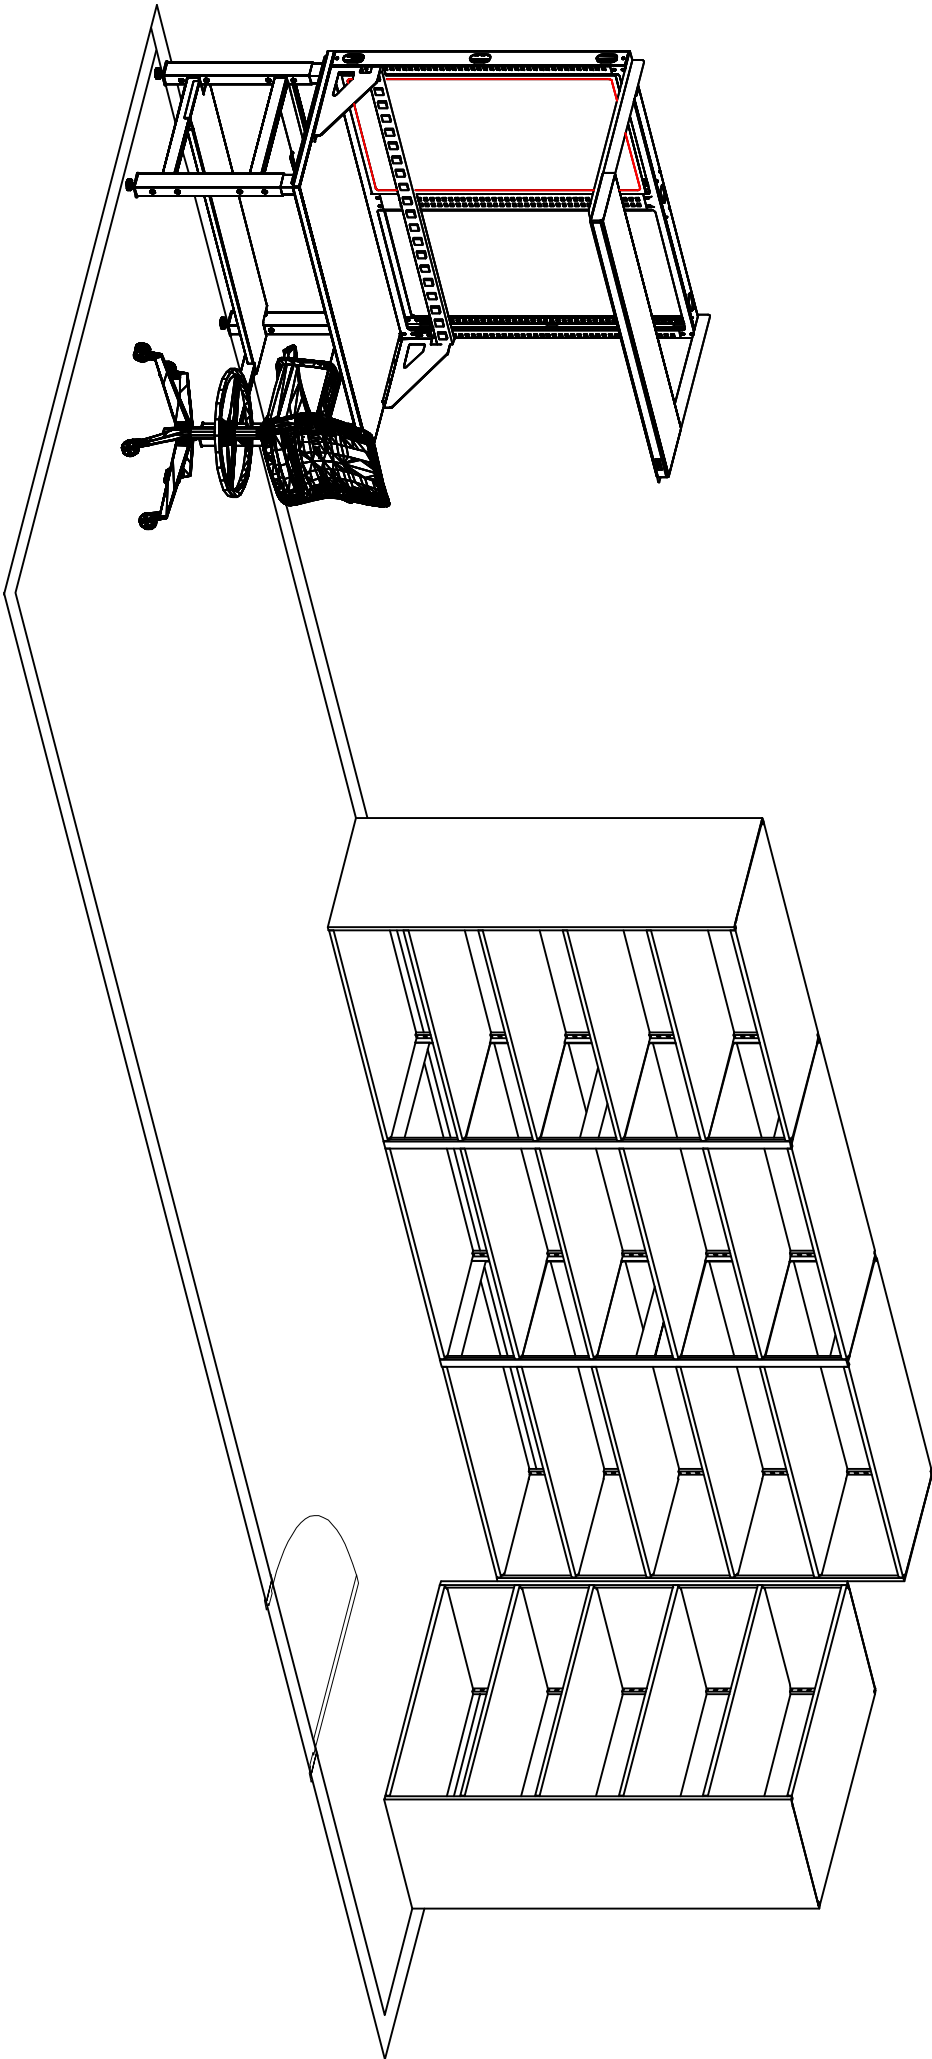

BY: Mick Flood

PROJECT NUMBER: 1328228B



DATE: 2/8/2023

PROJECT NAME: Webb County


**SAFCO**




18.000  
MIN. CLEARANCE  
TO SPRINKLERS

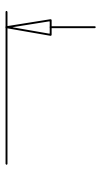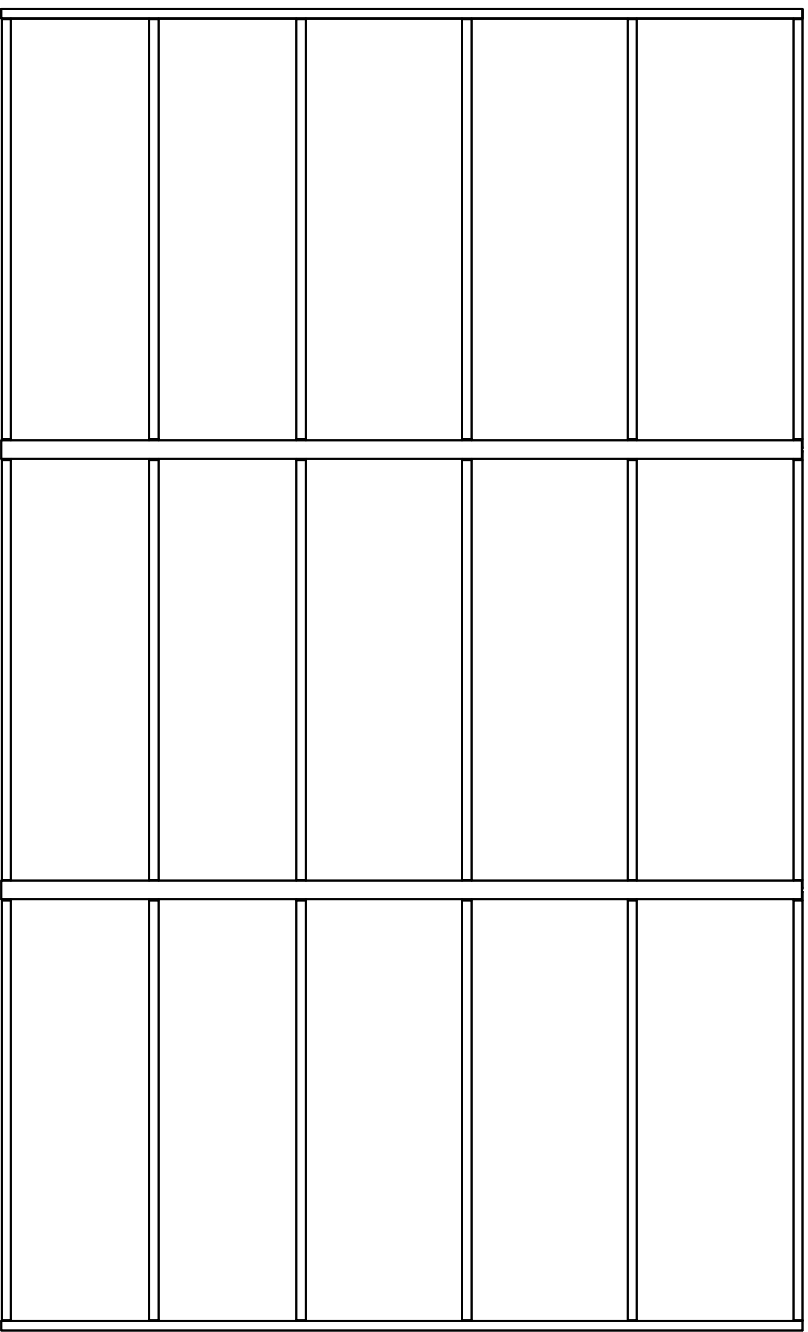

3 @  
12.750

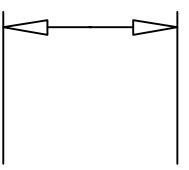

2 @  
11.250

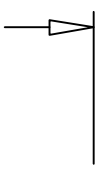

RM 1038 65" UPRIGHTS, 5-TIER  
4-POST EXACT SHELVING  
ON FLOOR  
ELEVATION VIEW

BY: Mick Flood

PROJECT NUMBER: 1328228B      DATE: 2/8/2023

PROJECT NAME: Webb County

**SAFCO**

The overall equipment height specified does not include system leveling. A minimum 3" clearance is required between product and ceiling/obstructions. This allows for leveling adjustments. A minimum of 18" between shelving equipment and sprinkler heads is required when sprinkler systems are installed. It is the customer's responsibility to check with the municipality of installation for code requirements.

4-POST EXACT SHELVING ON MOBILE AISLE 1000 SYSTEM

65" UPRIGHTS,

5-TIER

MISC. STORAGE.

18 GA UNSLOTTED SHELVES

500 LB. CAPACITY PER SHELF

EVENLY DISTRIBUTED

TOTAL LFI:1,218

65" UPRIGHTS,

3-TIER

2 TIER FOLDING UNIFORM STORAGE

TOTAL FOLDING STORAGE LFI:325

1 TIER WARDROBE HANGING STORAGE

TOTAL HANGING STORAGE LFI:152

CARPETING DECKING  
ADA RAMP

71.000  
5 TIER  
UNSLOTTED SHELVES  
500 POUND  
CAPACITY EVENLY  
DISTRIBUTED


167.000

USE WSB  
WIRE  
BOTTOM  
SHELF  
SUPPORTS  
INSTEAD  
OF  
STANDARD  
SUPPORTS

INSTALLATION STAFF: PLEASE FOLLOW INSTALLATION INSTRUCTIONS FOR REINFORCEMENTS WHEN CAPACITY IS 500 POUNDS.

- \* FOR EACH 48" WIDE SHELF, PLEASE INSTALL 3 SHELF REINFORCEMENTS, EVENLY SPACED, LEFT TO RIGHT WIDTH OF SHELF.
- \* FOR SHELVES 30" DEEP OR MORE, PLEASE INSTALL 3 SHELF REINFORCEMENTS, EVENLY SPACED, LEFT TO RIGHT WIDTH OF SHELF.
- \* FOR A SHELF 42" WIDE OR LESS, PLEASE INSTALL 2 SHELF REINFORCEMENTS, EVENLY SPACED.

NOTE: SAFCO MOBILE 1000 SYSTEMS ARE BEST INSTALLED ON SOLID FLOORING LIKE CONCRETE OR CONCRETE W/ VCT TILE. REMOVAL OF CARPET IS STRONGLY RECOMMENDED. INSTALLATION ON CARPET SHOULD ONLY BE CONSIDERED IF UNPADDED AND LOW PROFILE.

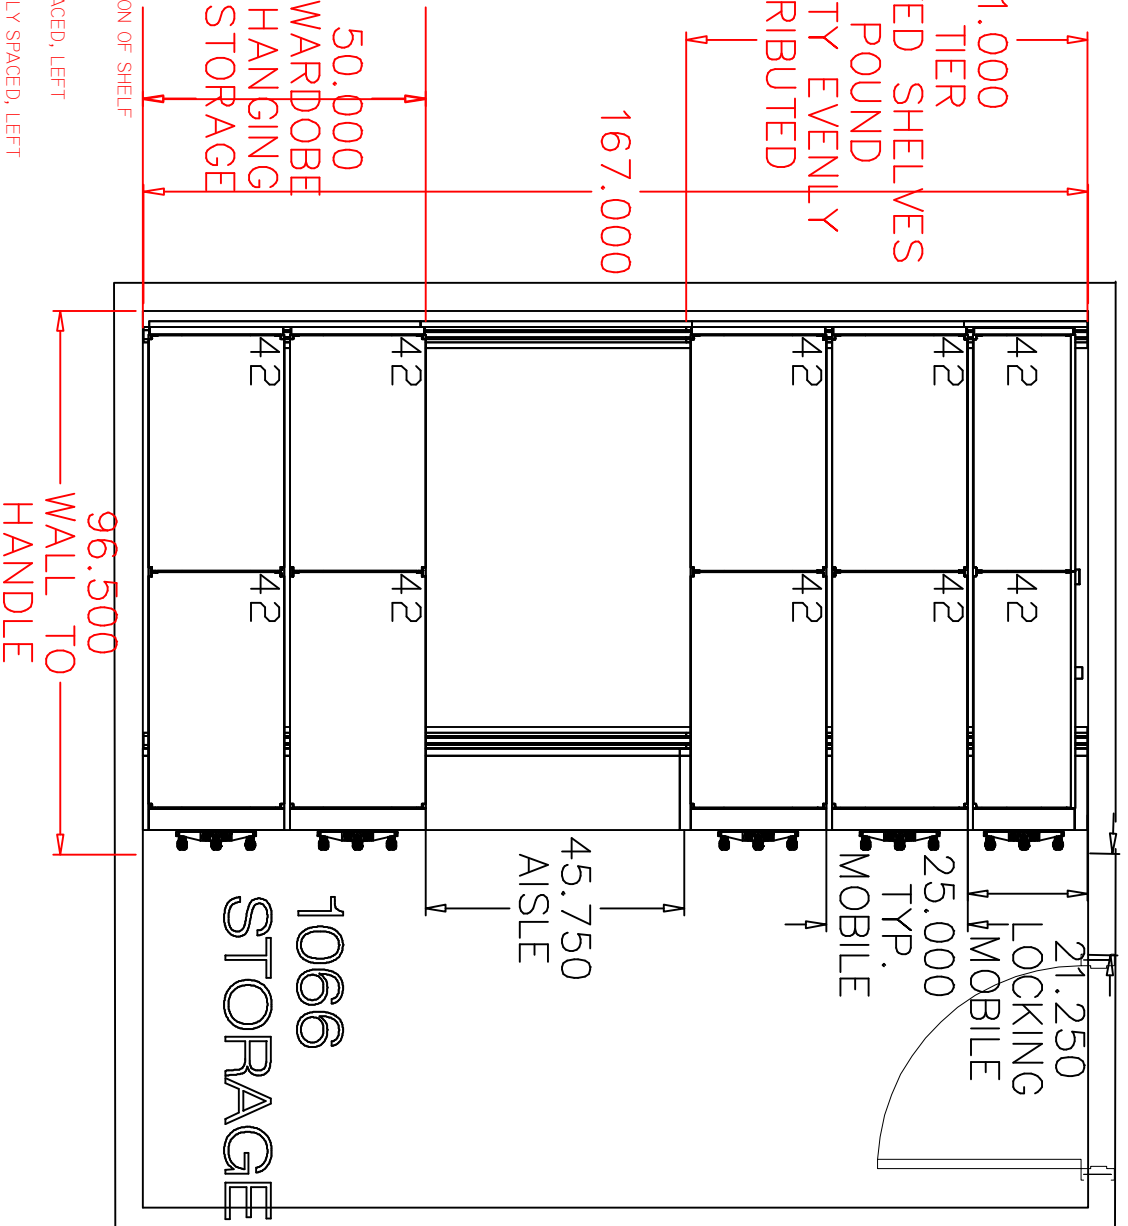

NOTE: ROOM DIMENSIONS, LOCATION OF LIGHT SWITCHES, OUTLETS, AND OTHER ELECTRICAL ENTITIES WILL NEED TO BE VERIFIED PRIOR TO ORDERING.


Authorized Signature \_\_\_\_\_ Date \_\_\_\_\_

Signature Required: By signing this drawing, the authorized dealer, rep or customer has confirmed all room dimensions, doorway sizes, column location and outside dimensions, ceiling heights and obstructions. This signed drawing must be submitted with purchase order and all finish options.

REV. NOTES - FEB 02/06/23 JMF: Removed nine gun rack kit. 1018: Removed 4 Post. 1024: remove 1 8in. deep HD shelving along walls replace with 36in. deep. 1025: added 4 post and 1TW bench. 1031: evidence remove half of 4 post HD shelving against wall. Struck the MA 1000 system in hall. 1031B: removed mailroom furniture and changed CSI to one C1331. Revise entire room with 1TW bench and 4 Post shelving. 1070: Added two CSI desks. 1074: removed all wire shelving replaced with steel cabinets. 1066 changed from ET filling to 18 GA unsloated shelving rearranged wardrobe bar units to the top added rooms 1016 and 1121.

BY: Mick Flood  
PROJECT NUMBER: 1328228B  
PROJECT NAME: Webb County  
DATE: 2/8/2023

SAFCO®  
28

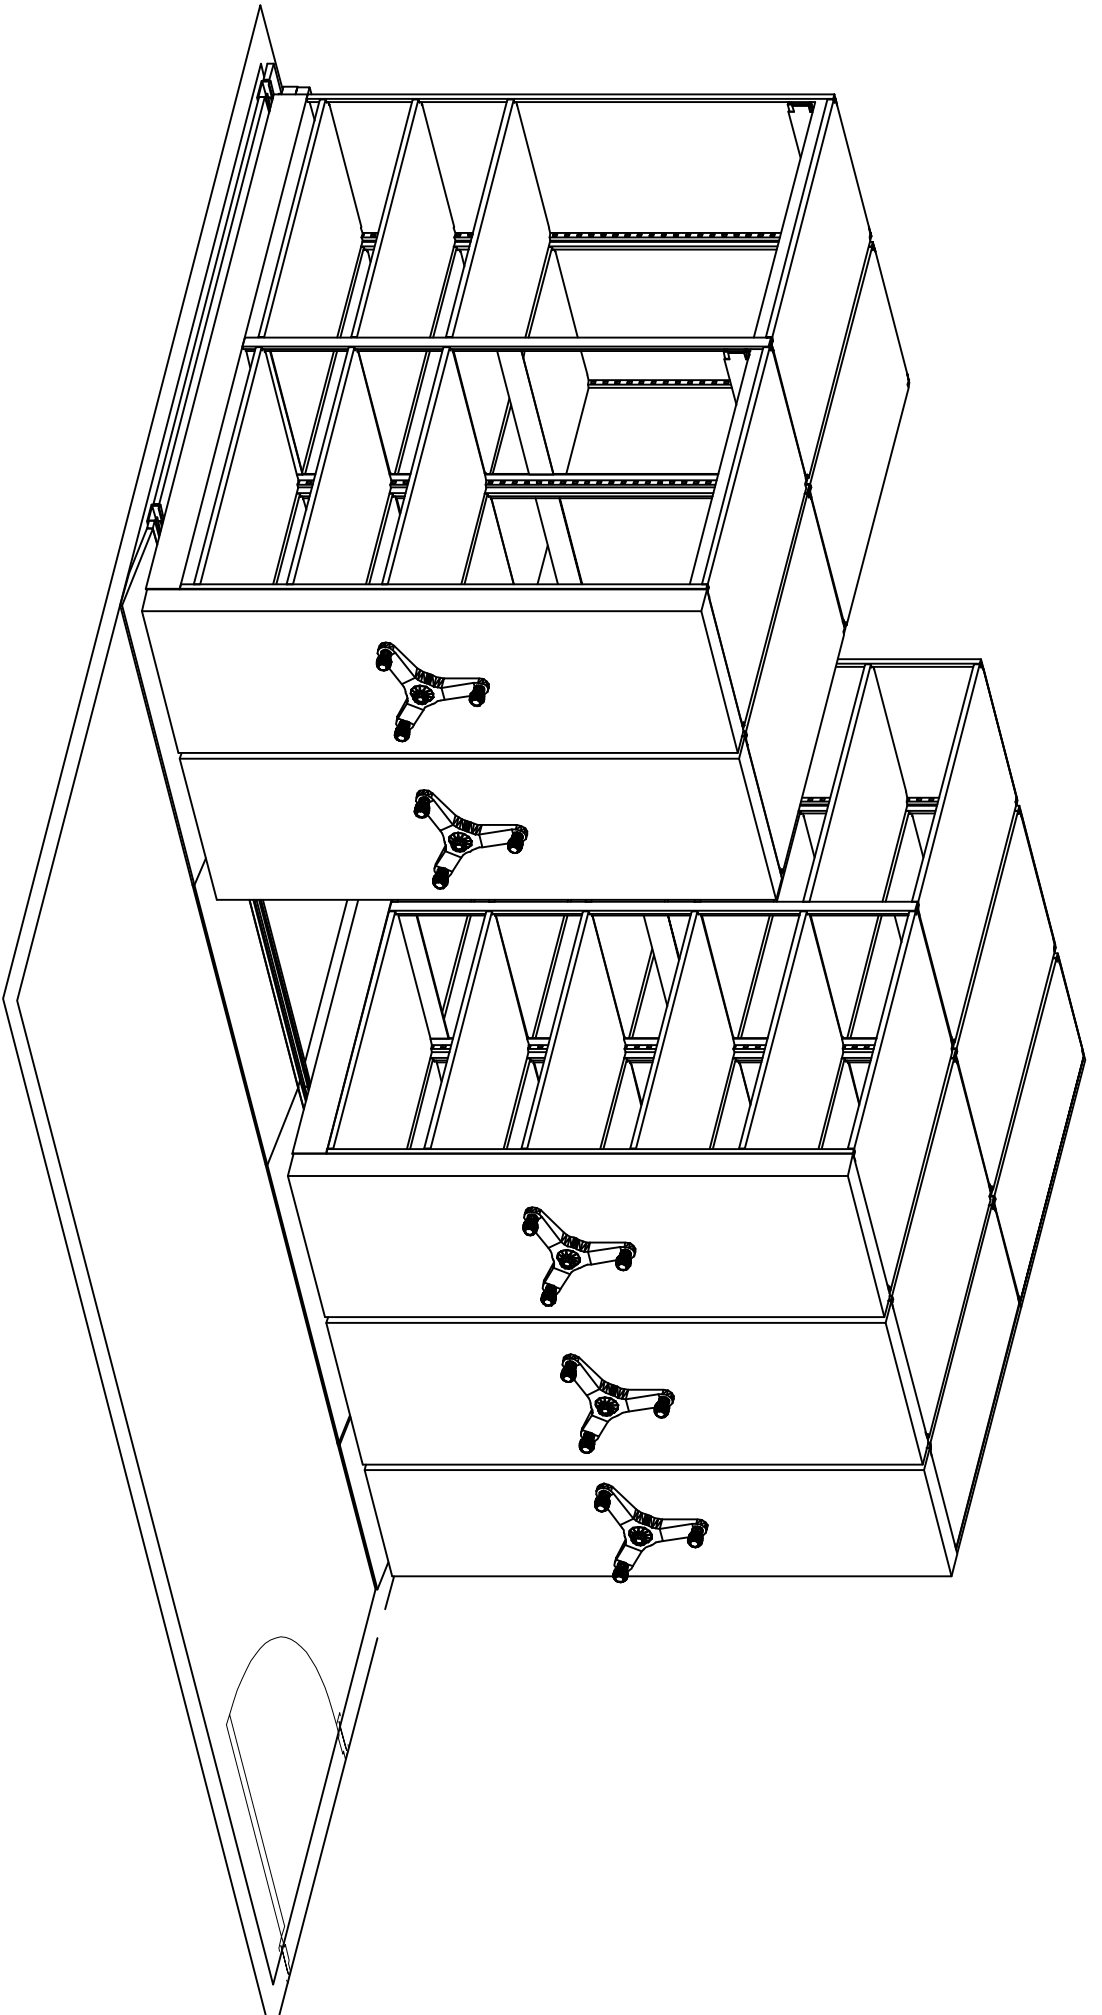


BY: Mick Flood

PROJECT NUMBER: 1328228B

DATE: 2/8/2023

PROJECT NAME: Webb County

**SAFCO**

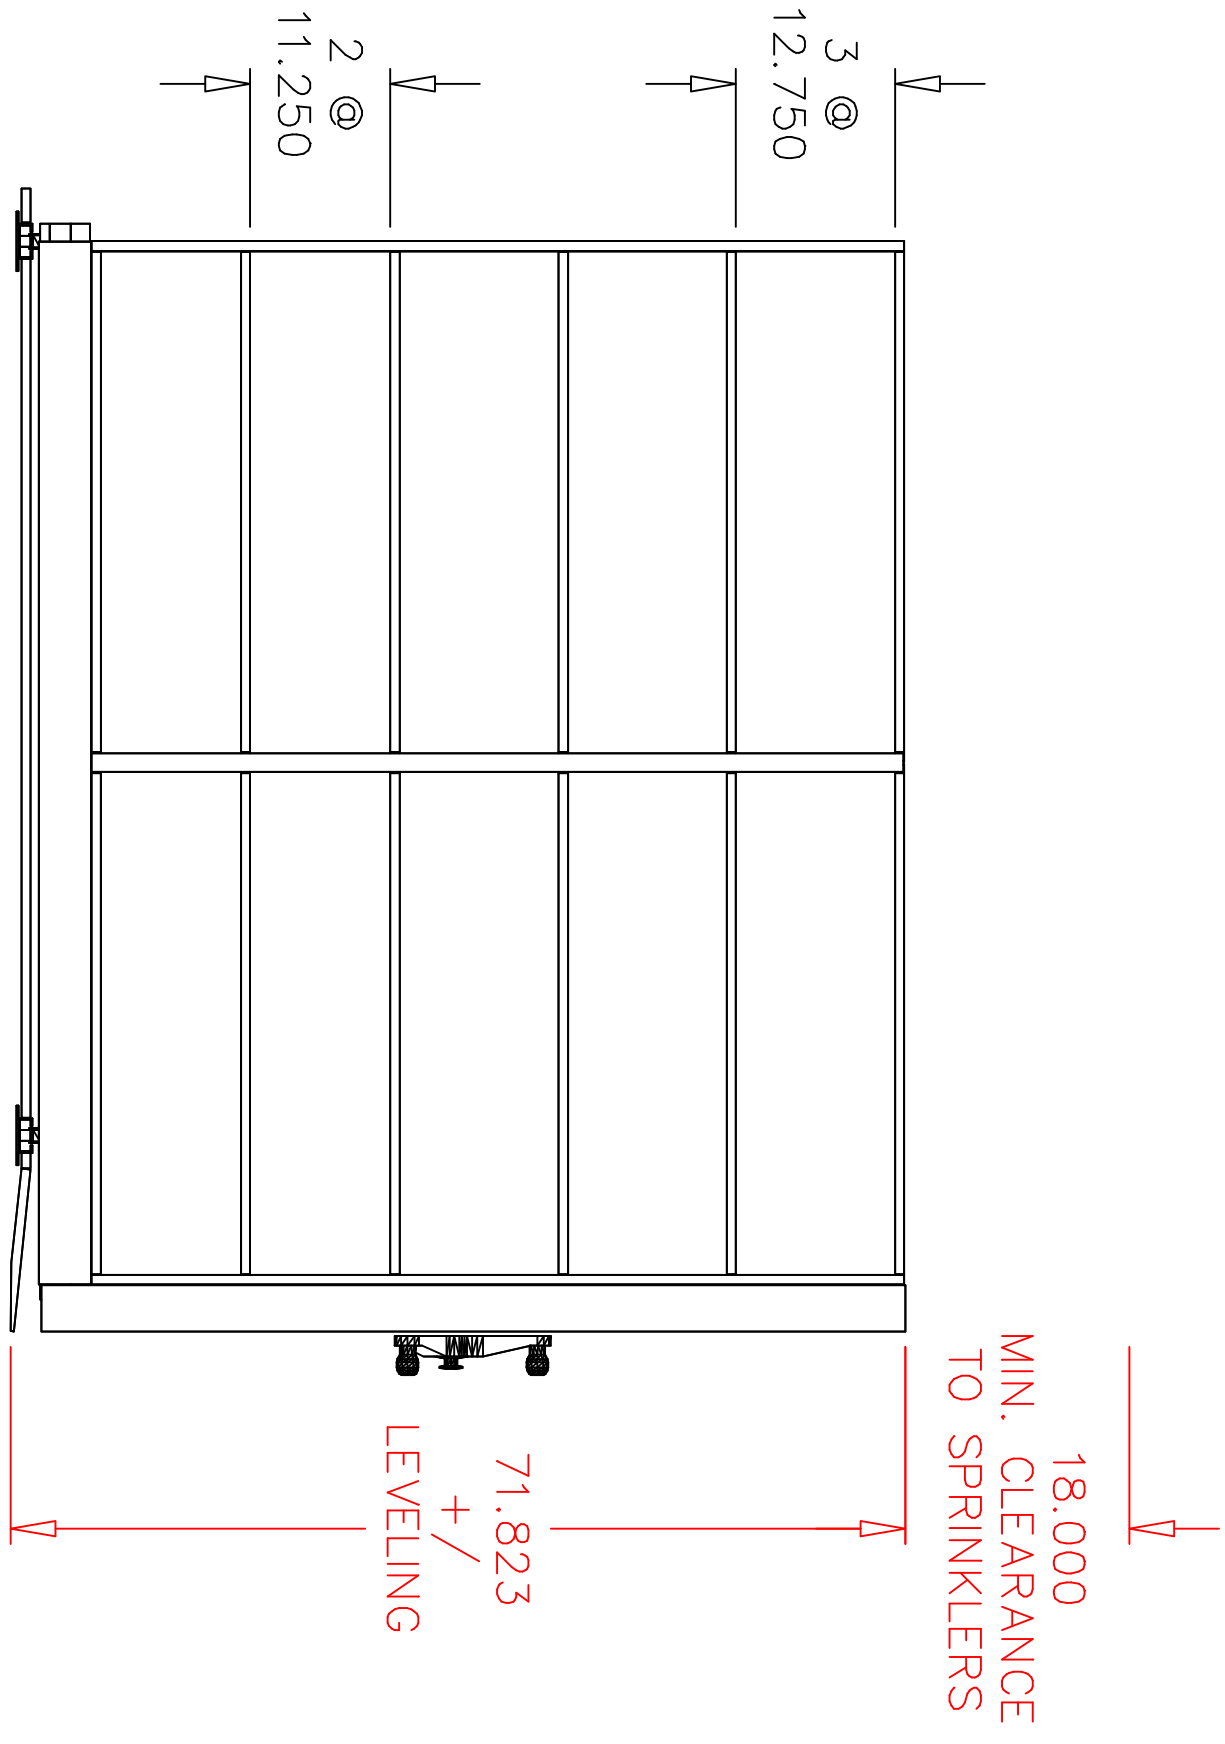


The overall equipment height specified does not include system leveling. A minimum 3' clearance is required between product and ceiling/obstructions. This allows for leveling adjustments. A minimum of 18" between shelving equipment and sprinkler heads is required when sprinkler systems are installed. It is the customer's responsibility to check with the municipality of installation for code requirements.

BY: Mick Flood  
 PROJECT NUMBER: 1328228B DATE: 2/8/2023  
 PROJECT NAME: Webb County  
**SAFCO**  
 30

RM 1066 65" UPRIGHTS, 5-TIER  
 4-POST EXACT SHELVING  
 ON FLOOR  
 ELEVATION VIEW

18.000  
MIN. CLEARANCE  
TO SPRINKLERS

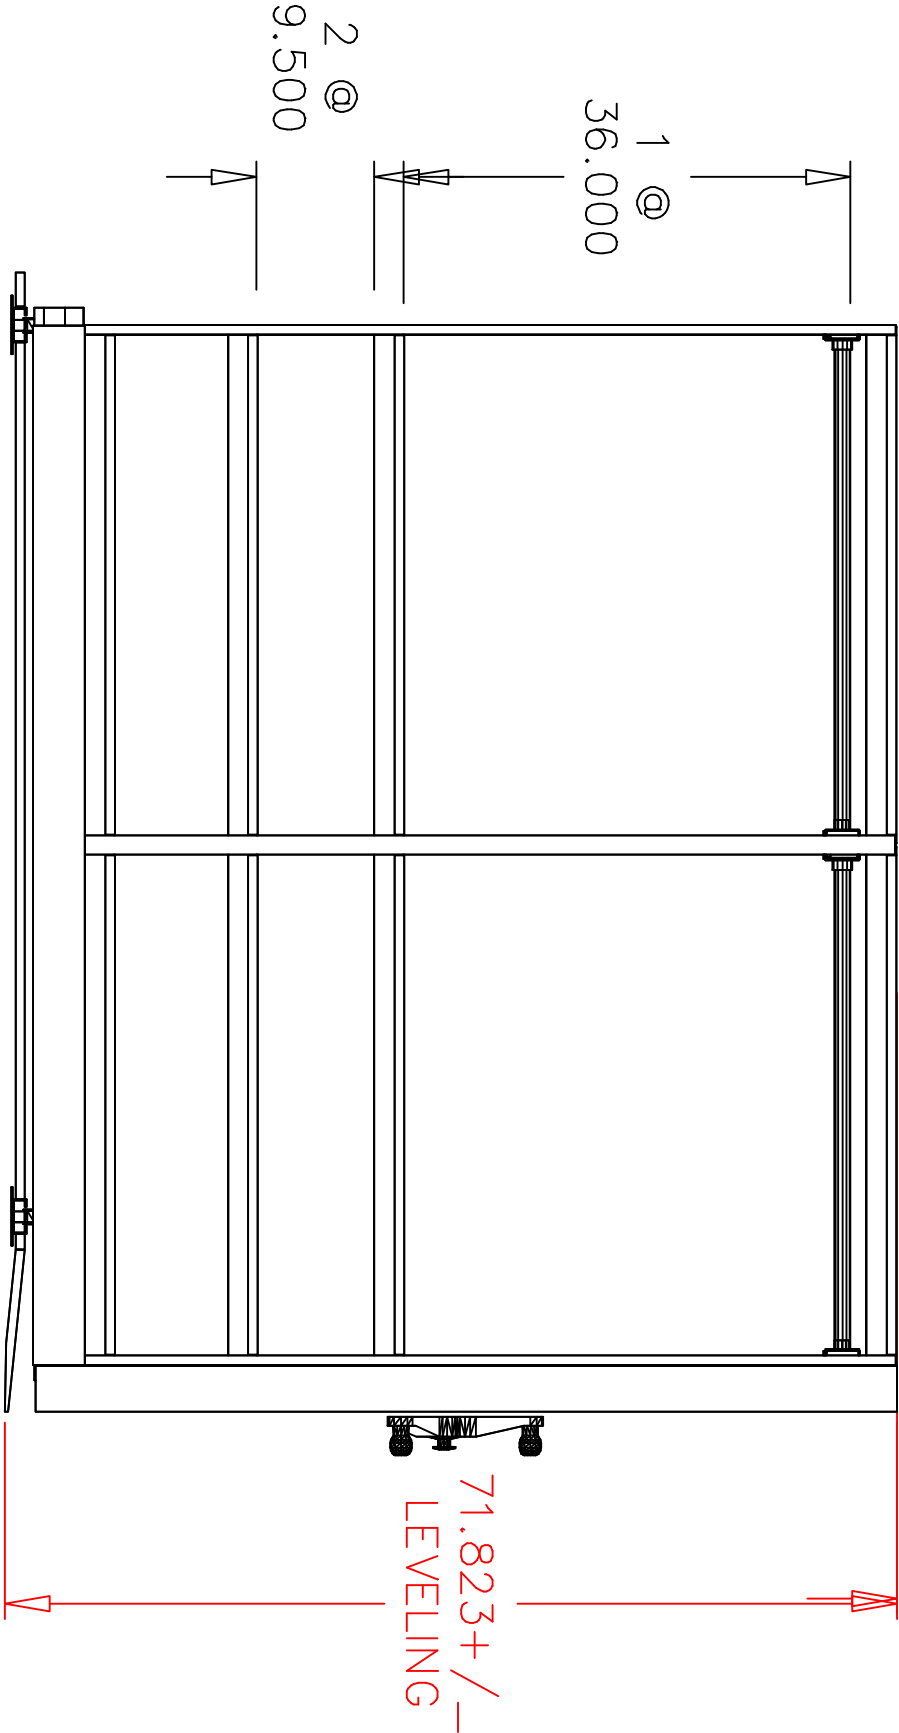

RM 1038 65" UPRIGHTS, 3-TIER  
4-POST EXACT SHELVING  
ON FLOOR  
ELEVATION VIEW


The overall equipment height specified does not include system leveling. A minimum 3' clearance is required between product and ceiling/obstructions. This allows for leveling adjustments. A minimum of 18" between shelving equipment and sprinkler heads is required when sprinkler systems are installed. It is the customer's responsibility to check with the municipality of installation for code requirements.

BY: Mick Flood	<b>SAFCO</b>
PROJECT NUMBER: 1328228B	
DATE: 2/8/2023	
PROJECT NAME: Webb County	
31	



MOBILE AISLE 1000 SYSTEM - TRACK  
PLACEMENT

PREFERRED INSTALLATION IS ON SOLID  
FLOORING - CONCRETE/TILE  
TRACK LEVELERS ALLOW FOR A MAXIMUM  
3/4" ADJUSTMENT  
DIMENSIONS SHOWN ARE  
CENTER-TO-CENTER

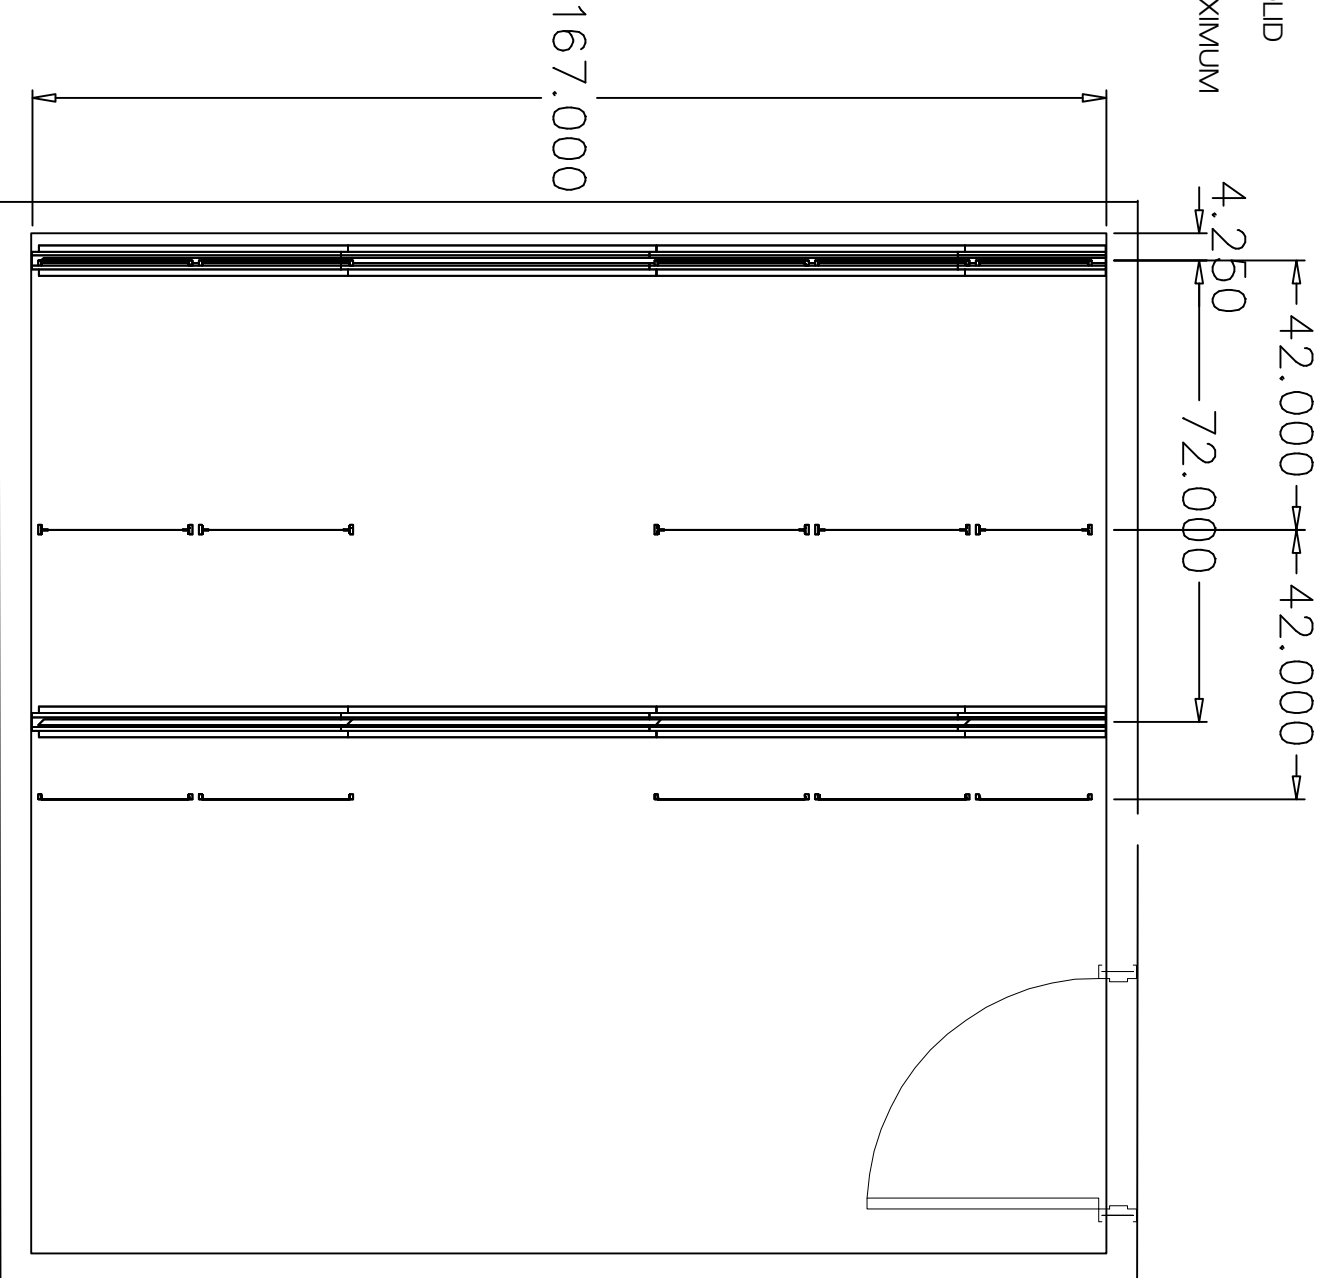

BY: Mick Flood  
PROJECT NUMBER: 1328228B DATE: 2/8/2023  
PROJECT NAME: Webb County


SAFCO

- 4-POST EXACT SHELVING ON MOBILE AISLE 1000 SYSTEM
- 65" UPRIGHTS,
- 6-TIER
- LETTER-END TAB FILING
- TOTAL LF: 11,218
- CARPETING DECKING
- ADA RAMP
- 4 POST ON FLOOR
- 65" UPRIGHTS,
- 5-TIER
- UNSLOTTED SHELVES
- MISC. STORAGE
- TOTAL STORAGE LF: 519

NOTE: ROOM DIMENSIONS, LOCATION OF LIGHT SWITCHES, OUTLETS, AND OTHER ELECTRICAL ENTITIES WILL NEED TO BE VERIFIED PRIOR TO ORDERING.

NOTE: SAFCO MOBILE 1000 SYSTEMS ARE BEST INSTALLED ON SOLID FLOORING LIKE CONCRETE OR CONCRETE W/ VCT TILE. REMOVAL OF CARPET IS STRONGLY RECOMMENDED. INSTALLATION ON CARPET SHOULD ONLY BE CONSIDERED IF UNPADDED AND LOW PROFILE.

CSII WORKSPACE LINE68302TBL QUOTED  
NOT SHOWN

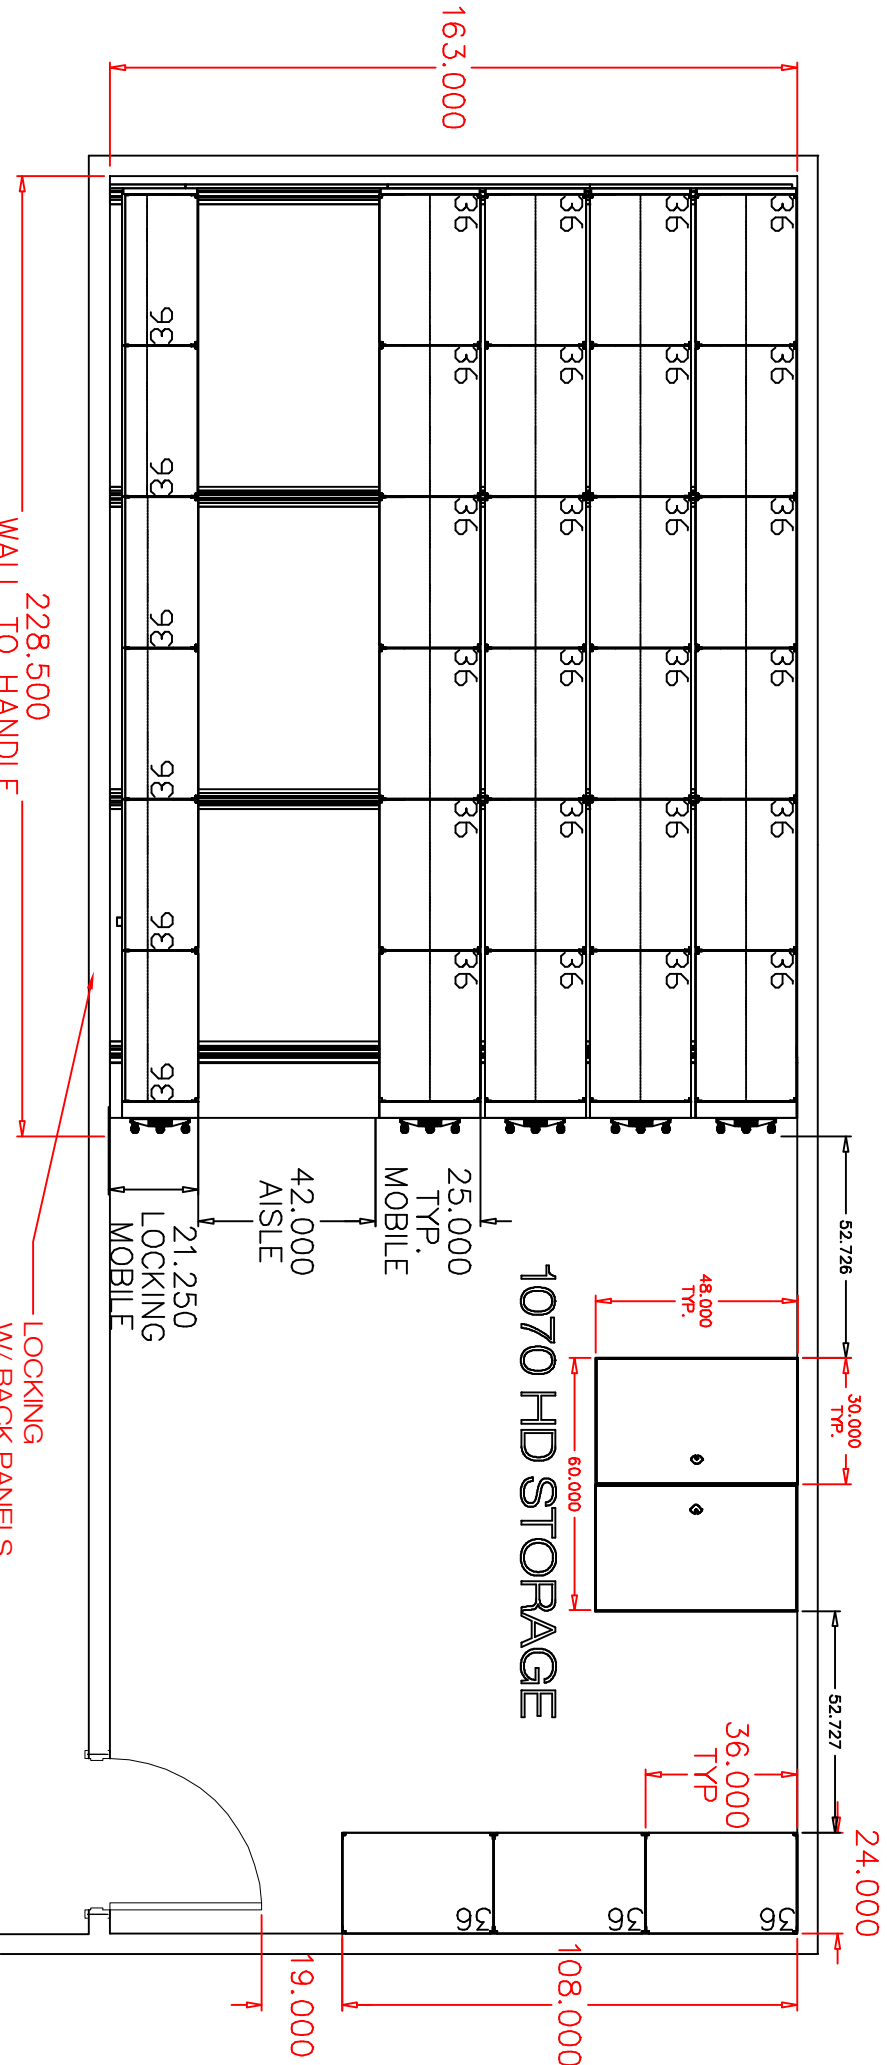

LOCKING  
W/ BACK PANELS,  
KEY LOCK,  
& FLOOR LOCK


Authorized Signature \_\_\_\_\_ Date \_\_\_\_\_

Rev. Notes - HEVB 02/08/23 MPT - Removed fine gun rack kit 1018 removed 4 Post.  
1024 remove 18in. deep HD shelving along walls replace with 36in. deep.  
1025 added 4 post and 1W bench 1031 evidence remove half of 4 post HD shelving against wall.  
Shrink the MA 1000 system in half 1031B removed mall room furniture and changed CSII to one  
C1331 Reuse entire room with 1W bench and 4 Post shelving.  
1070 Added two CSII desks 074 removed all wire shelving replaced with steel cabinets.  
1066 changed from E1 filing to 18 GA unslotted shelving rearranged wardrobe bar  
units to the top added rooms 1016 and 1121.

BY: Mick Flood  
PROJECT NUMBER: 1328228B DATE: 2/8/2023  
PROJECT NAME: Webb County

**SAFCO**

33

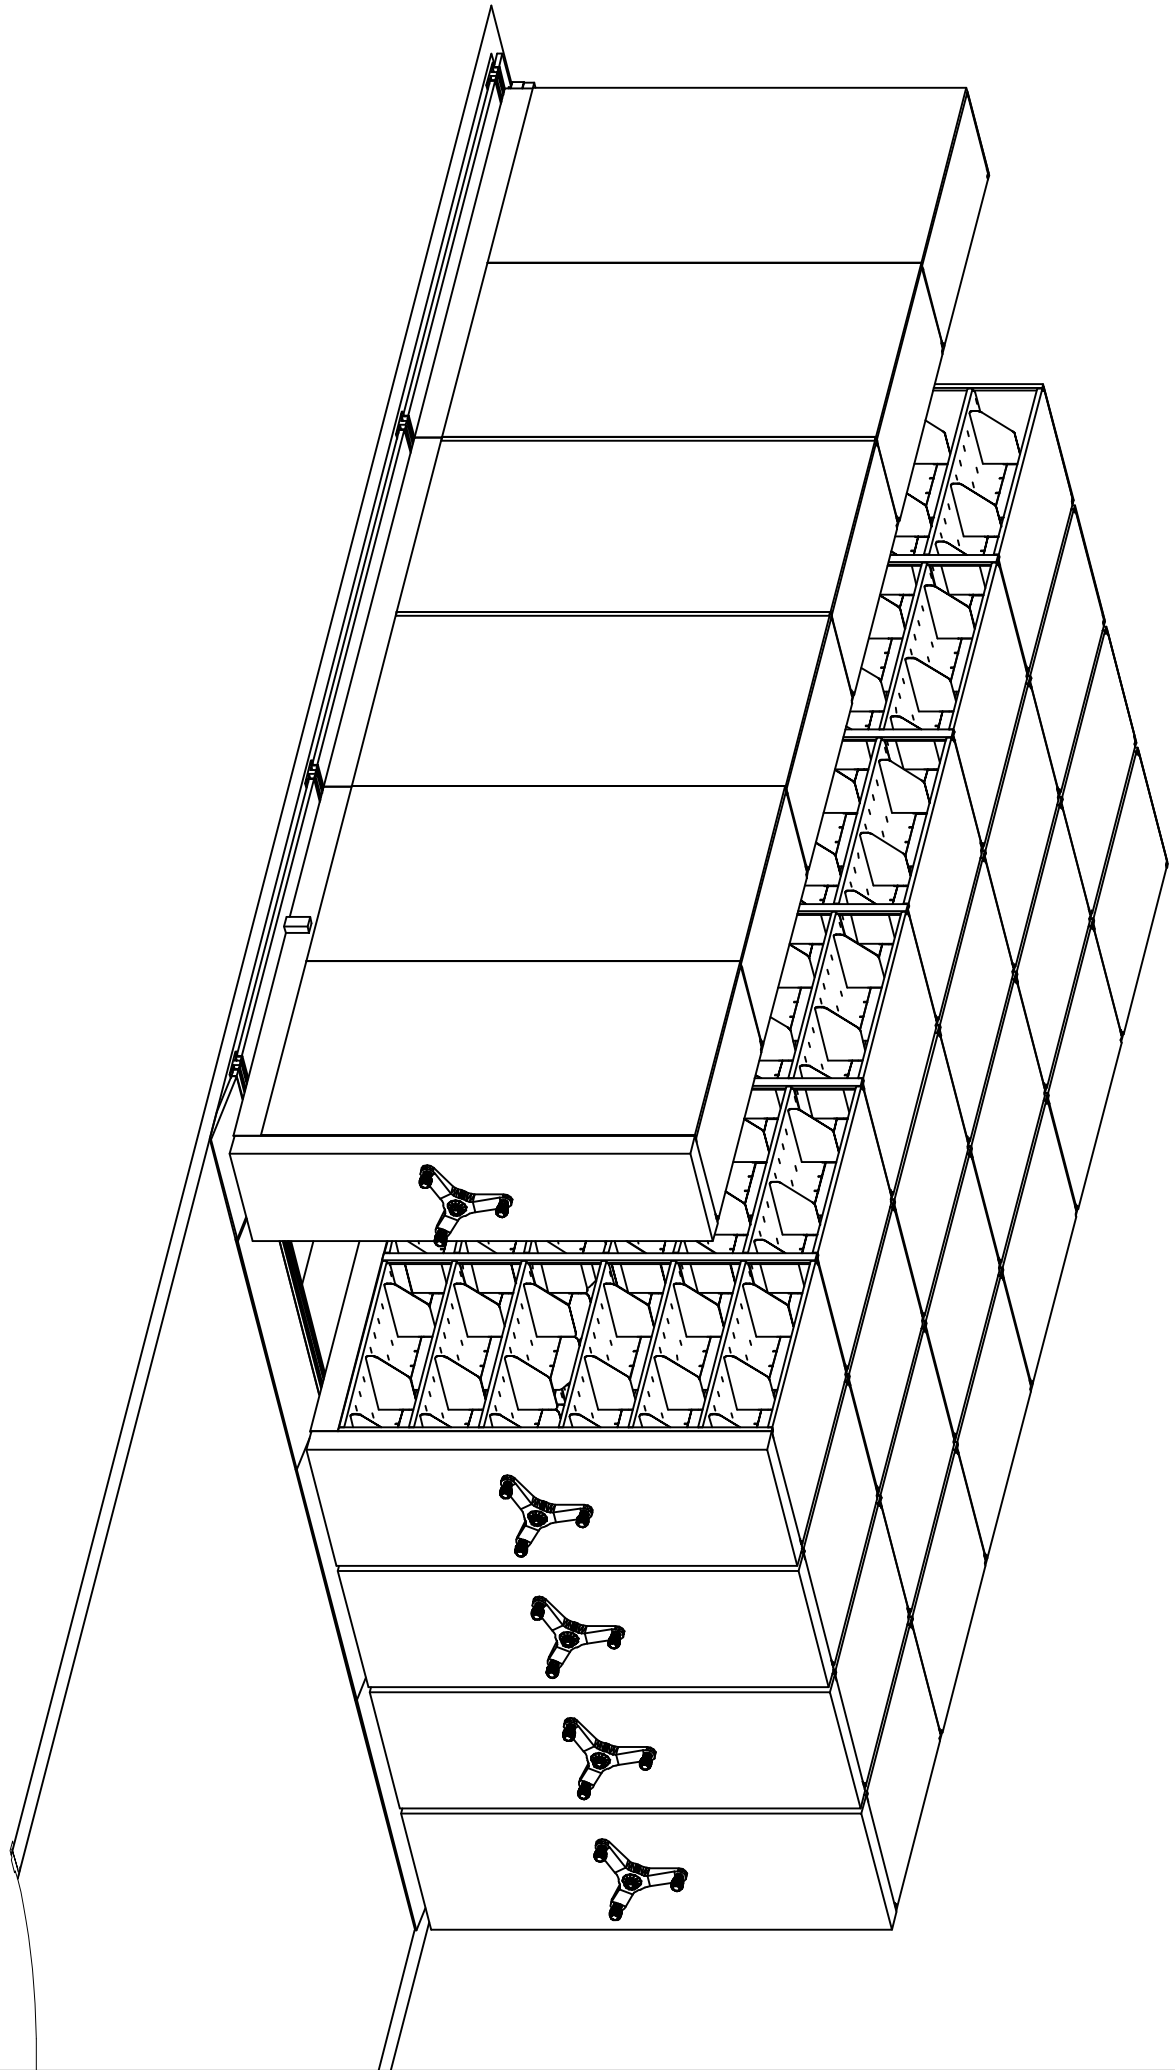


BY: Mick Flood

PROJECT NUMBER: 1328228B

DATE: 2/8/2023

PROJECT NAME: Webb County

**SAFCO**

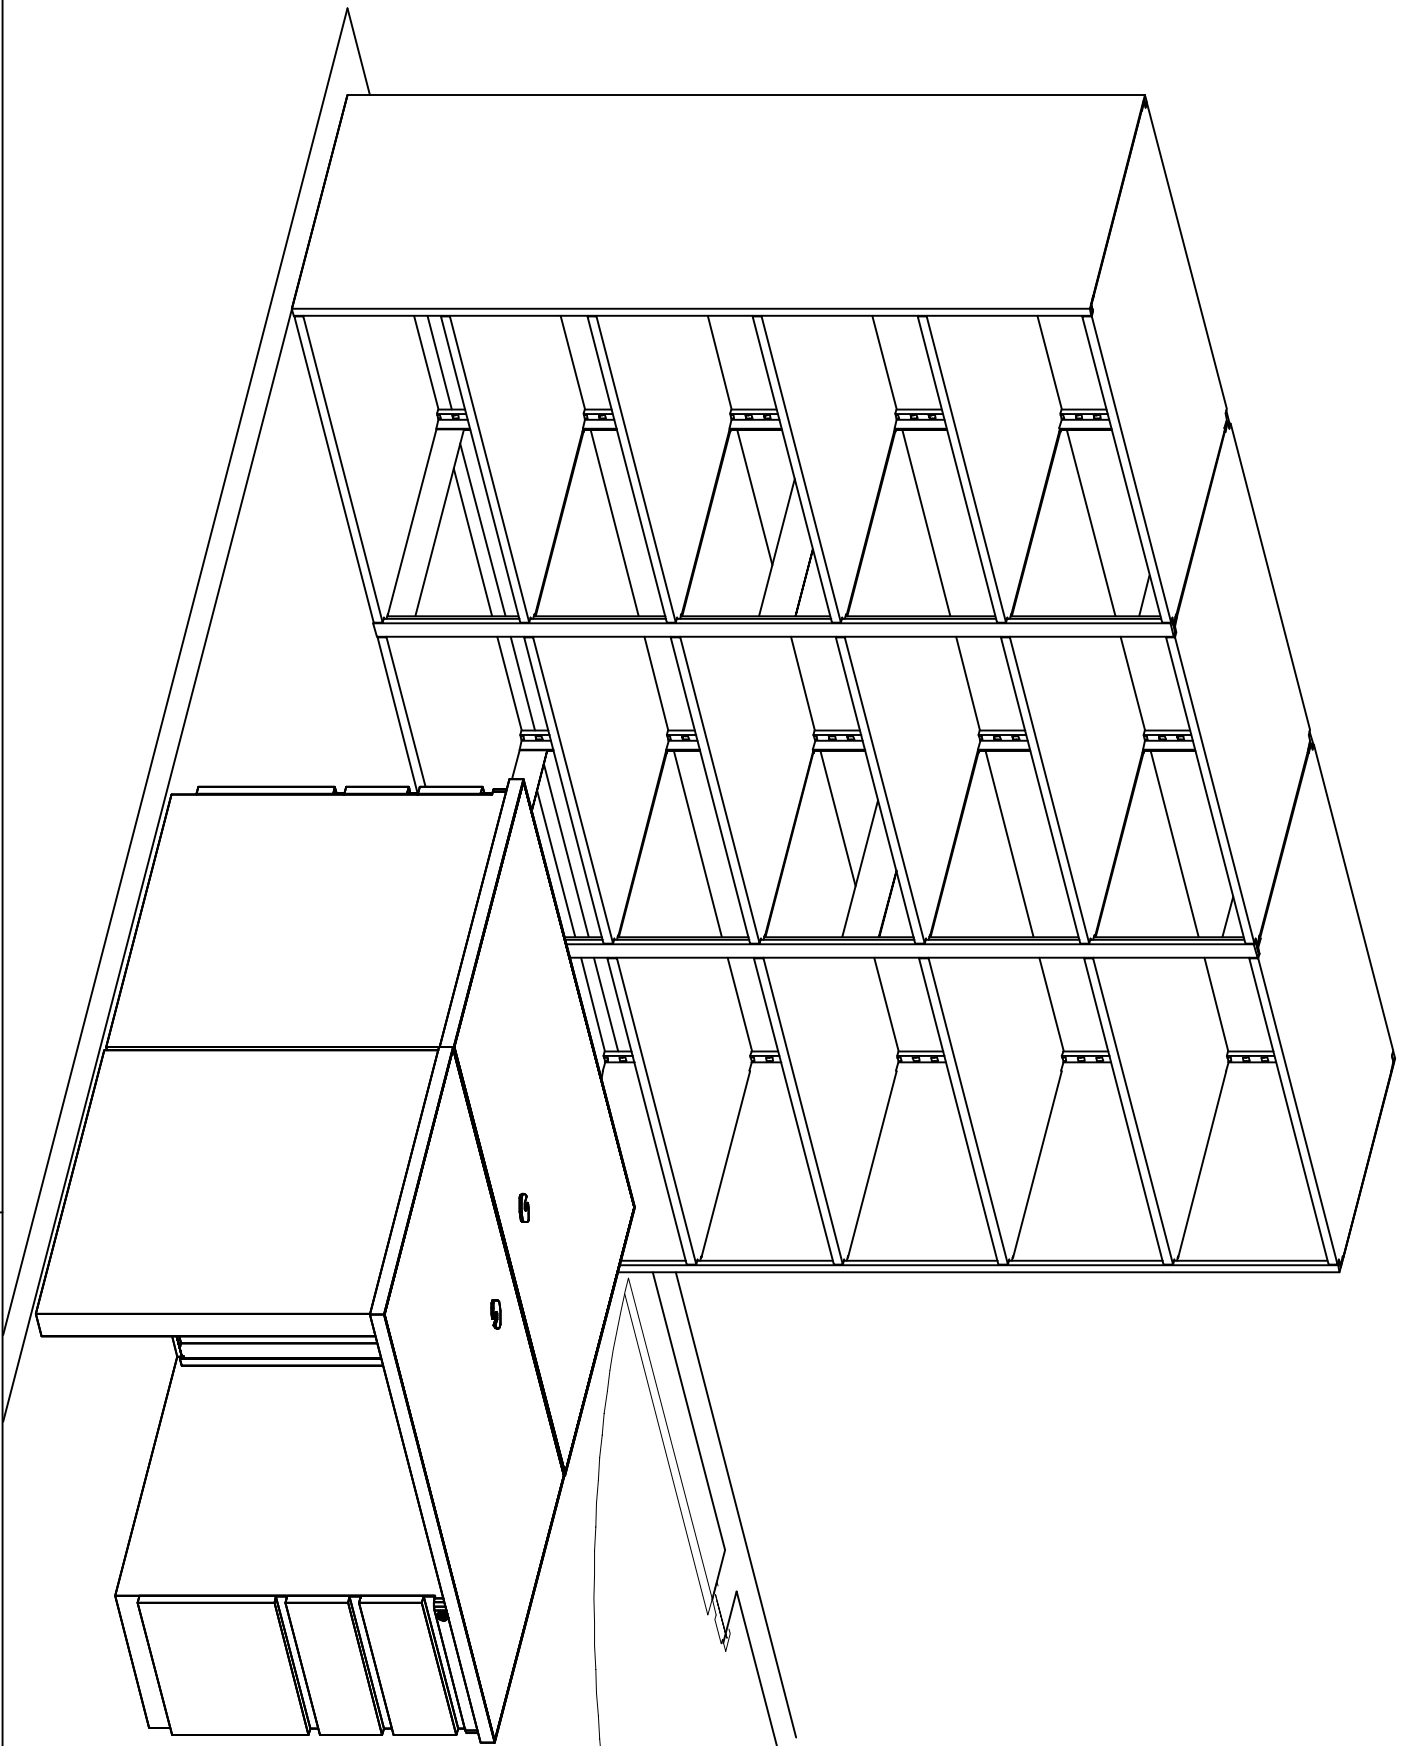


BY: Mick Flood

PROJECT NUMBER: 13282288

DATE: 2/8/2023

PROJECT NAME: Webb County

**SAFCO**

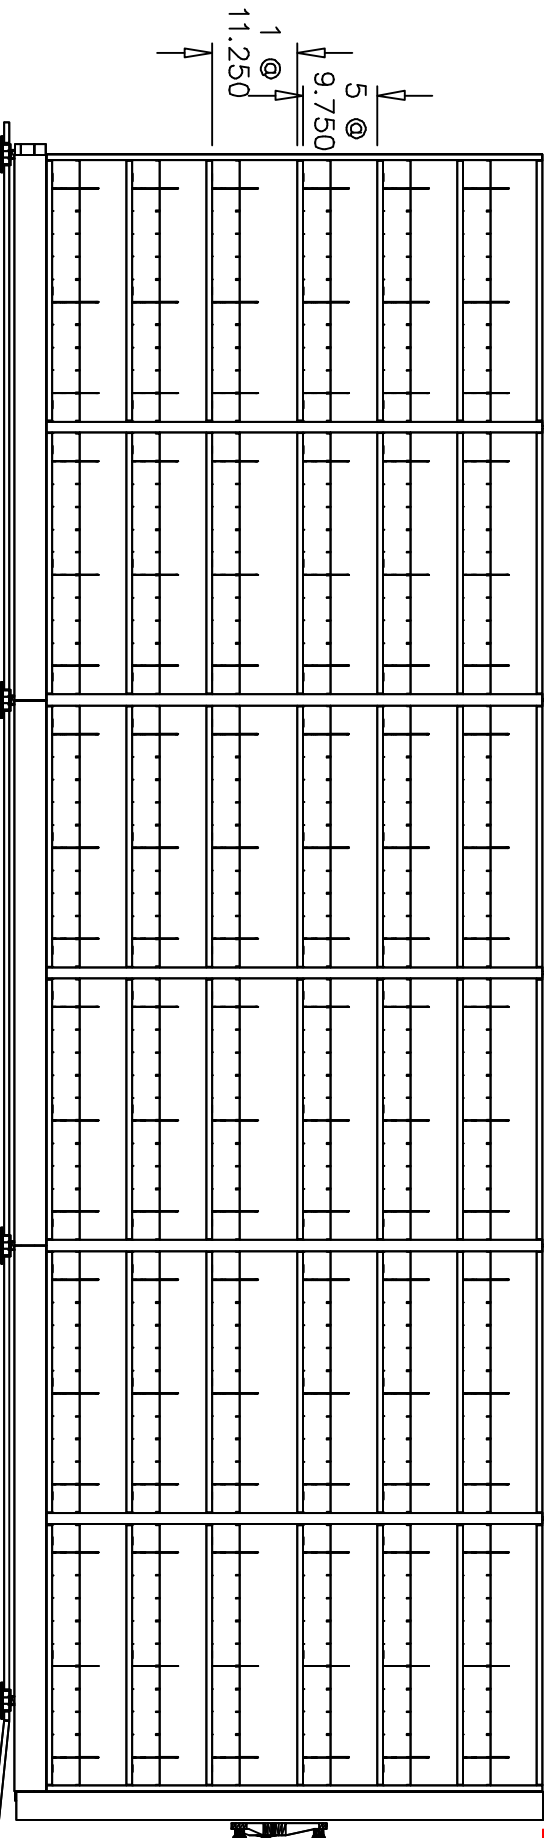

18.000  
MIN. CLEARANCE  
TO SPRINKLERS

71.822  
O.A.  
+/-  
LEVELING

RM 1070 65" UPRIGHTS, 6-TIER  
4-POST EXACT SHELVING ON  
MOBILE AISLE 1000 SYSTEM  
ELEVATION VIEW

BY: Mick Flood

PROJECT NUMBER: 1328228B DATE: 2/8/2023


PROJECT NAME: Webb County

**SAFCO**

The overall equipment height specified does not include system leveling. A minimum 3" clearance is required between product and ceiling/obstructions. This allows for leveling adjustments. A minimum of 18" between shelving equipment and sprinkler heads is required when sprinkler systems are installed. It is the customer's responsibility to check with the municipality of installation for code requirements.

18.000  
MIN. CLEARANCE  
TO SPRINKLERS

65.280

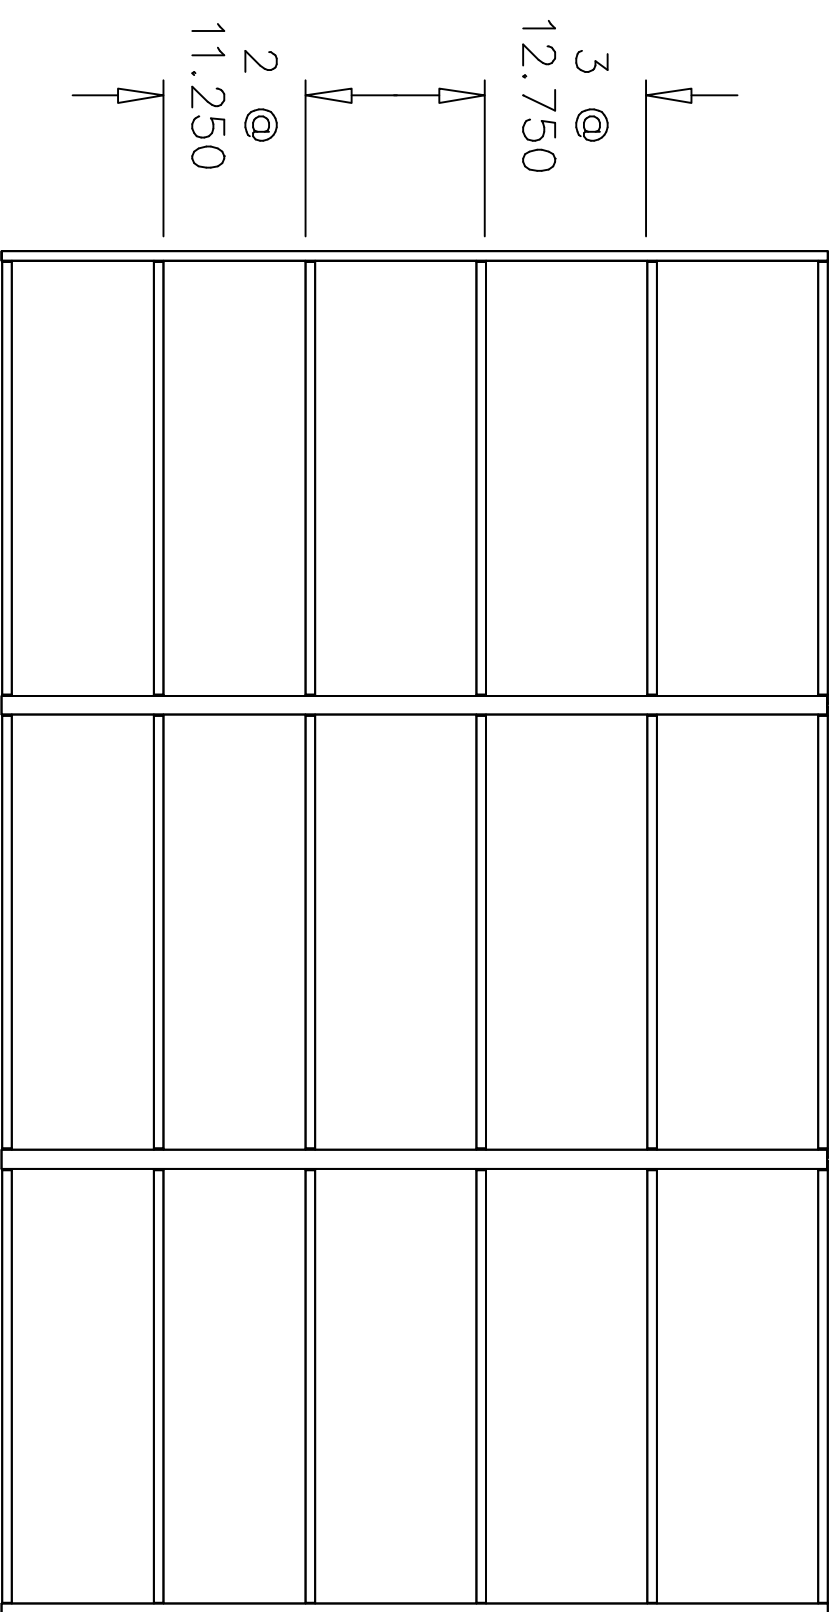

RM 1070 65" UPRIGHTS, 5-TIER  
4-POST EXACT SHELVING  
ELEVATION VIEW


BY: Mick Flood  
PROJECT NUMBER: 1328228B DATE: 2/8/2023  
PROJECT NAME: Webb County

SAFCO

The overall equipment height specified does not include system leveling. A minimum 3" clearance is required between product and ceiling/obstructions. This allows for leveling adjustments. A minimum of 18" between shelving equipment and sprinkler heads is required when sprinkler systems are installed. It is the customer's responsibility to check with the municipality of installation for code requirements.

MOBILE AISLE 1000 SYSTEM - TRACK  
PLACEMENT

PREFERRED INSTALLATION IS ON SOLID  
FLOORING - CONCRETE/TILE  
TRACK LEVELERS ALLOW FOR A MAXIMUM  
3/4" ADJUSTMENT  
DIMENSIONS SHOWN ARE  
CENTER-TO-CENTER

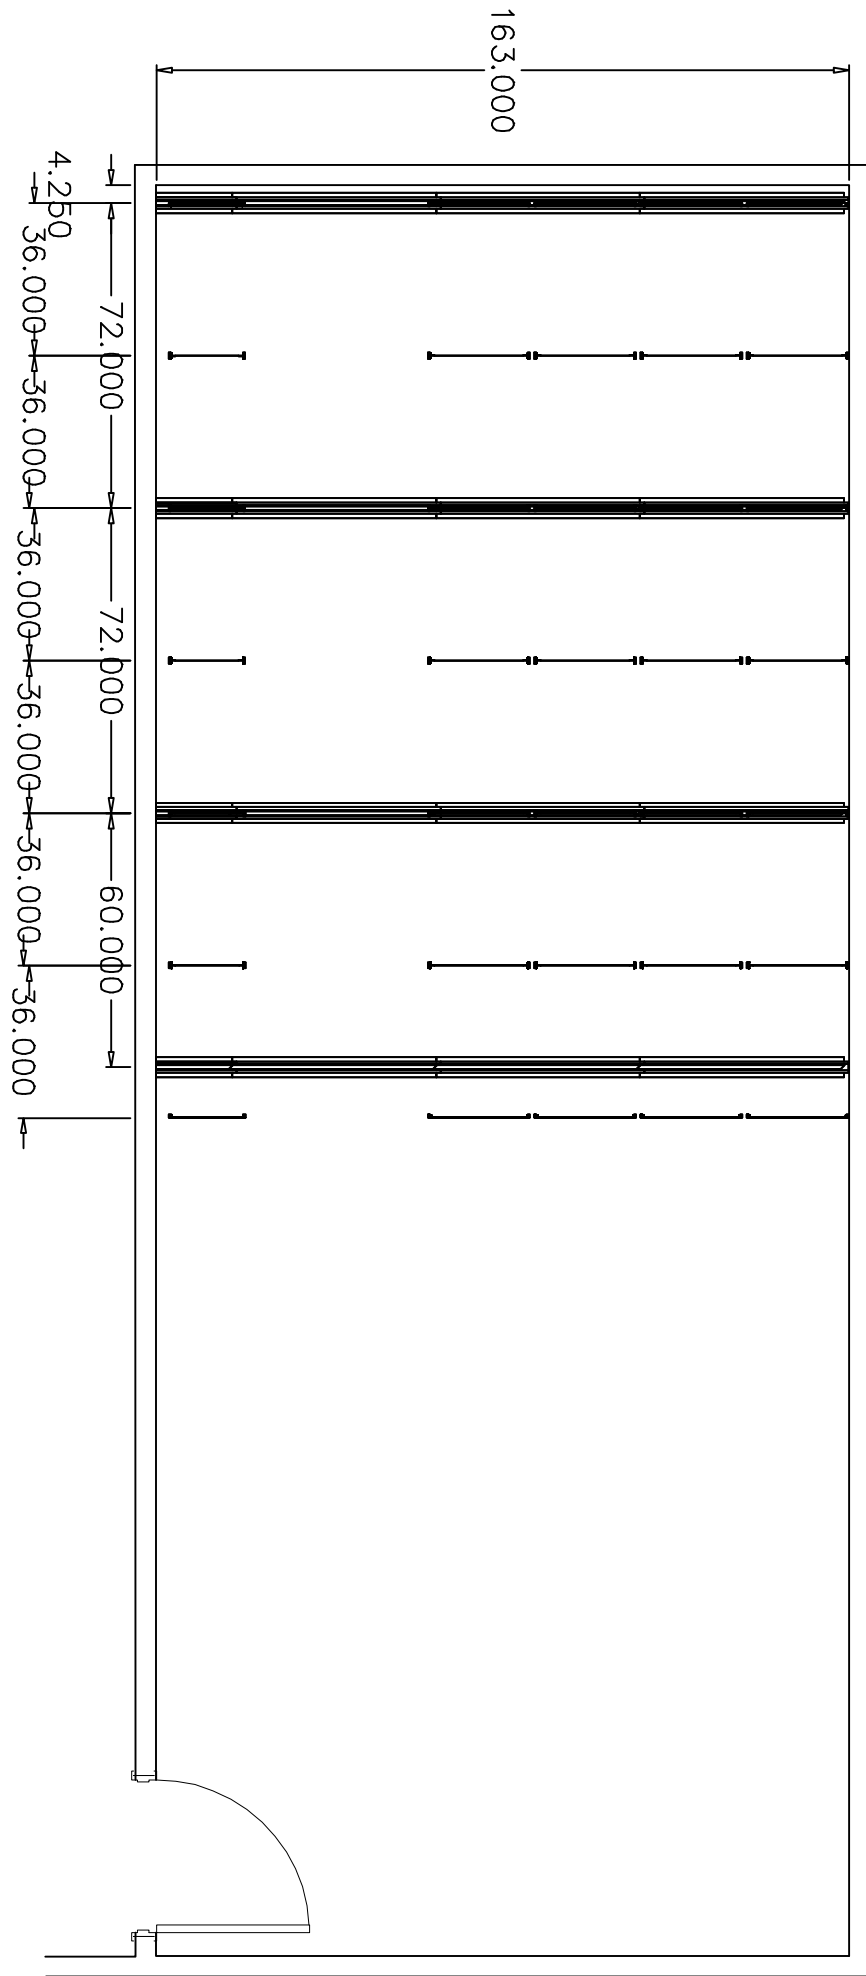

BY: Mick Flood  
PROJECT NUMBER: 1328228B DATE: 2/8/2023  
PROJECT NAME: Webb County




TECHWORKS TECHNICAL WORK BENCH LINE

HPL WORK SURFACES

SAFCO STEEL CABINET

NOTE: ROOM DIMENSIONS, LOCATION OF LIGHT SWITCHES, OUTLETS, AND OTHER ELECTRICAL ENTITIES WILL NEED TO BE VERIFIED PRIOR TO ORDERING.



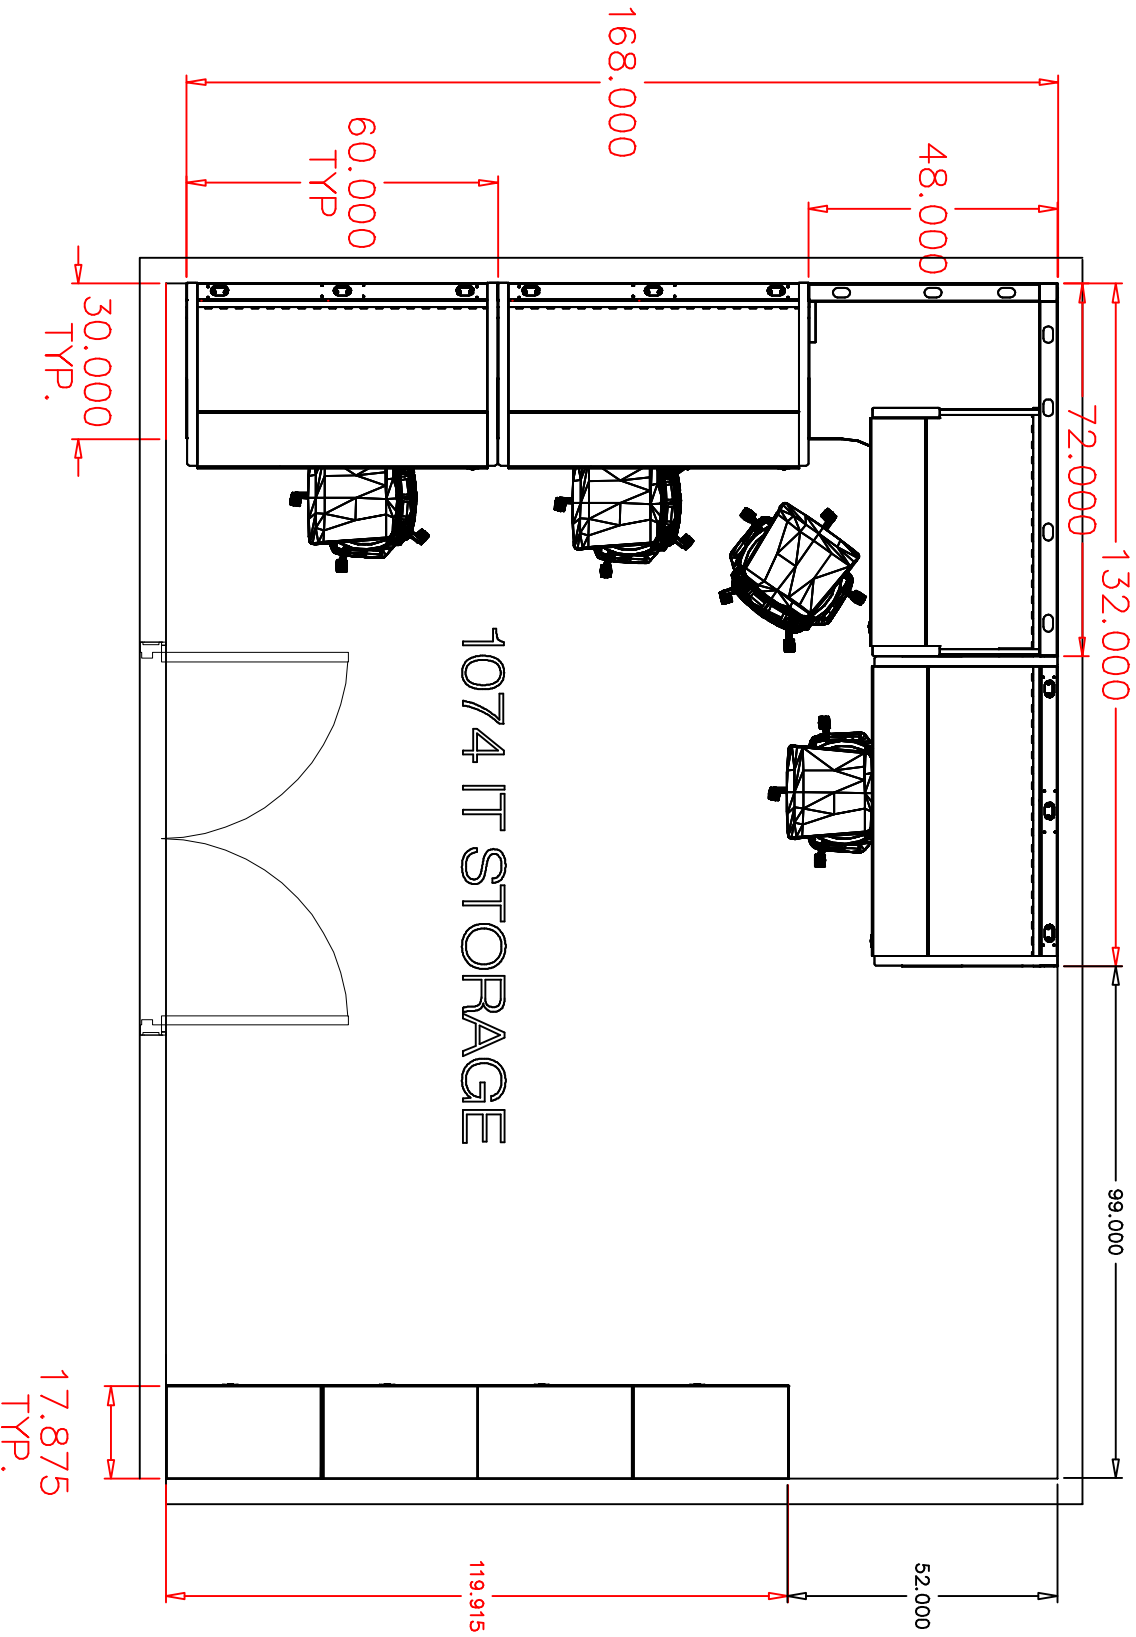


Authorized Signature \_\_\_\_\_ Date \_\_\_\_\_  
 Signature Required: By signing this drawing, the authorized dealer, rep or customer has confirmed all room dimensions, doorway sizes, column location and outside dimensions, ceiling heights and obstructions. This signed drawing must be submitted with purchase order and all finish options.

REV. NOTES - HEV B 02/06/23 TYP - Removed nine gun rack kit. 1018/Removed 4 Post. 1024 remove 18in. deep HD shelving along walls replace with 36in. deep. 1025, added 4 post and TV bench. 1031 evidence remove half of 4 post HD shelving against wall. Struck the MA 1000 system in hall. 1031B removed mailroom furniture and changed CSI to one C1331. Revise entire room with TV bench and 4 Post shelving. 1070 Added two CSI desks. 1074 removed all wire shelving replaced with steel cabinets. 1086 changed from EI filling to 18 GA unscratched shelving rearranged wardrobe bar units to the top added rooms 1016 and 1121.

BY: Mick Flood  
 PROJECT NUMBER: 1328228B DATE: 2/8/2023  
 PROJECT NAME: Webb County



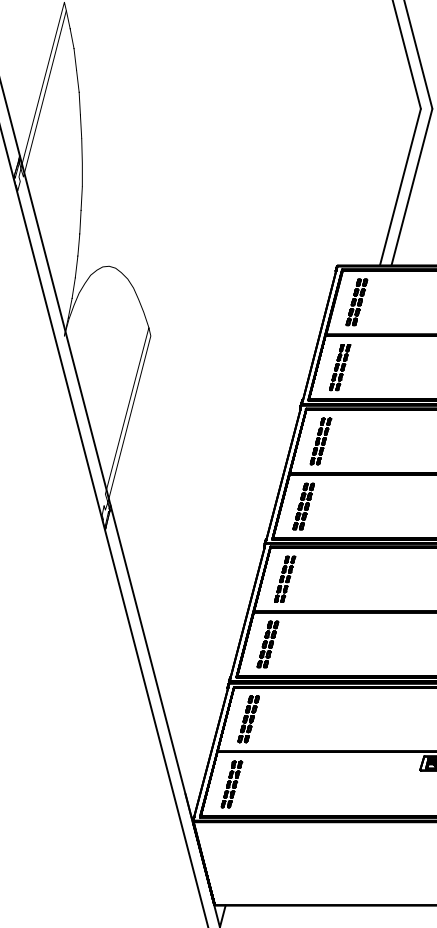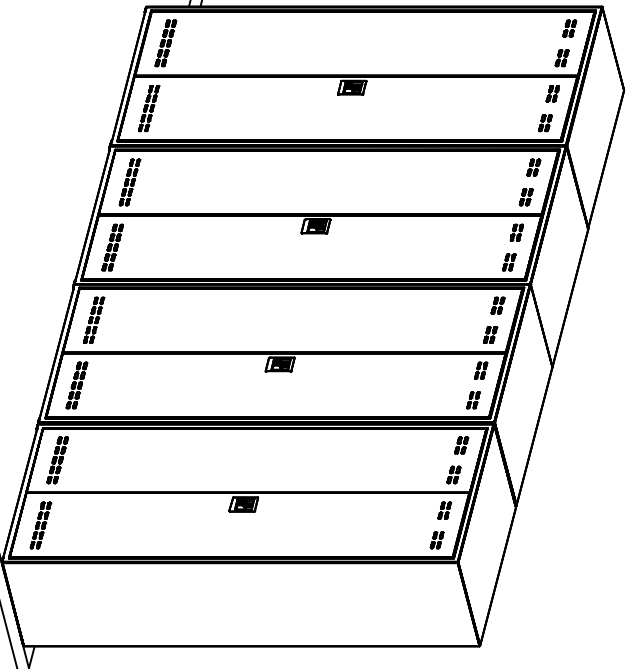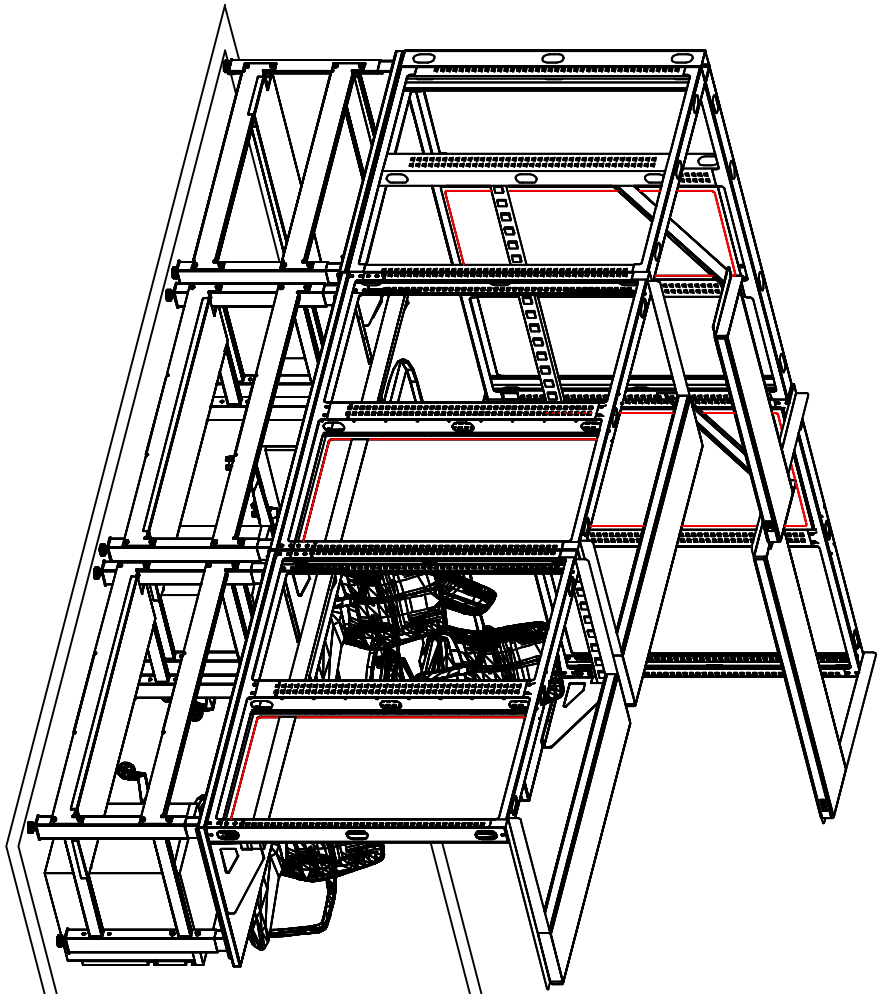


BY: Mick Flood

PROJECT NUMBER: 1328228B

DATE: 2/8/2023

PROJECT NAME: Webb County

**SAFCO**

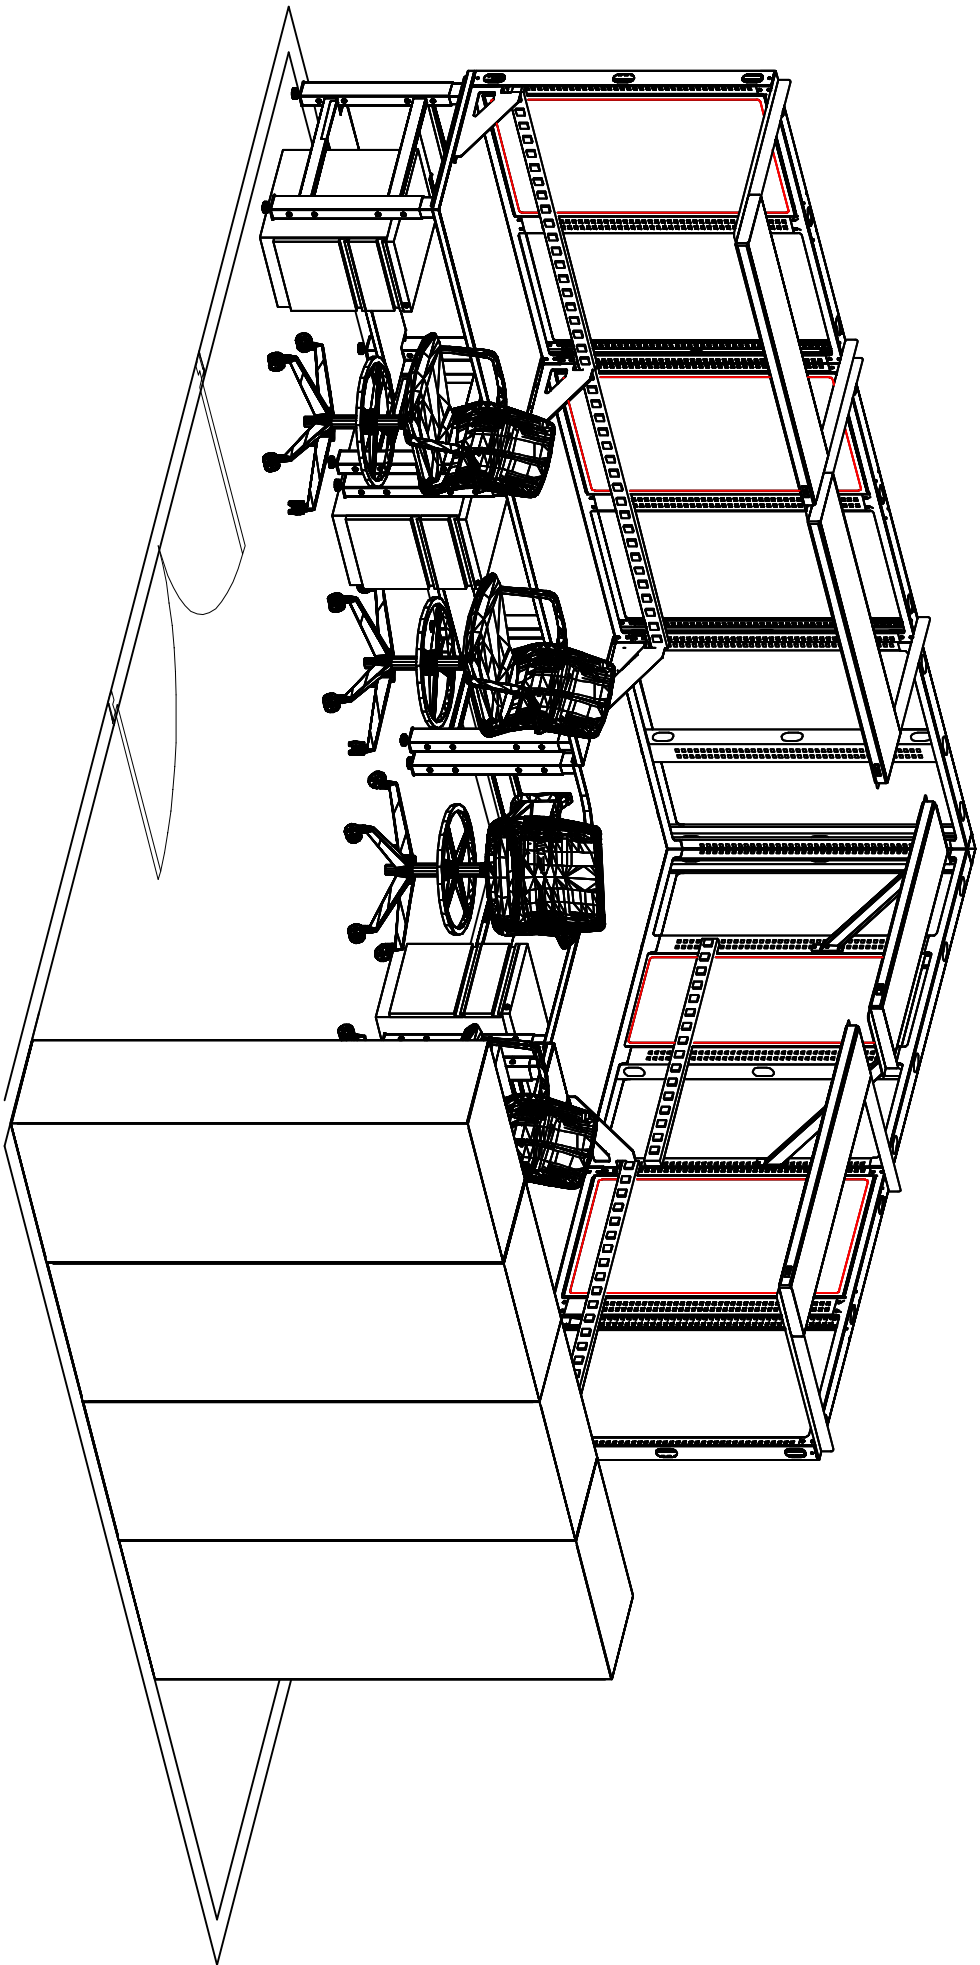


BY: Mick Flood

PROJECT NUMBER: 1328228B

DATE: 2/8/2023

PROJECT NAME: Webb County

**SAFCO**

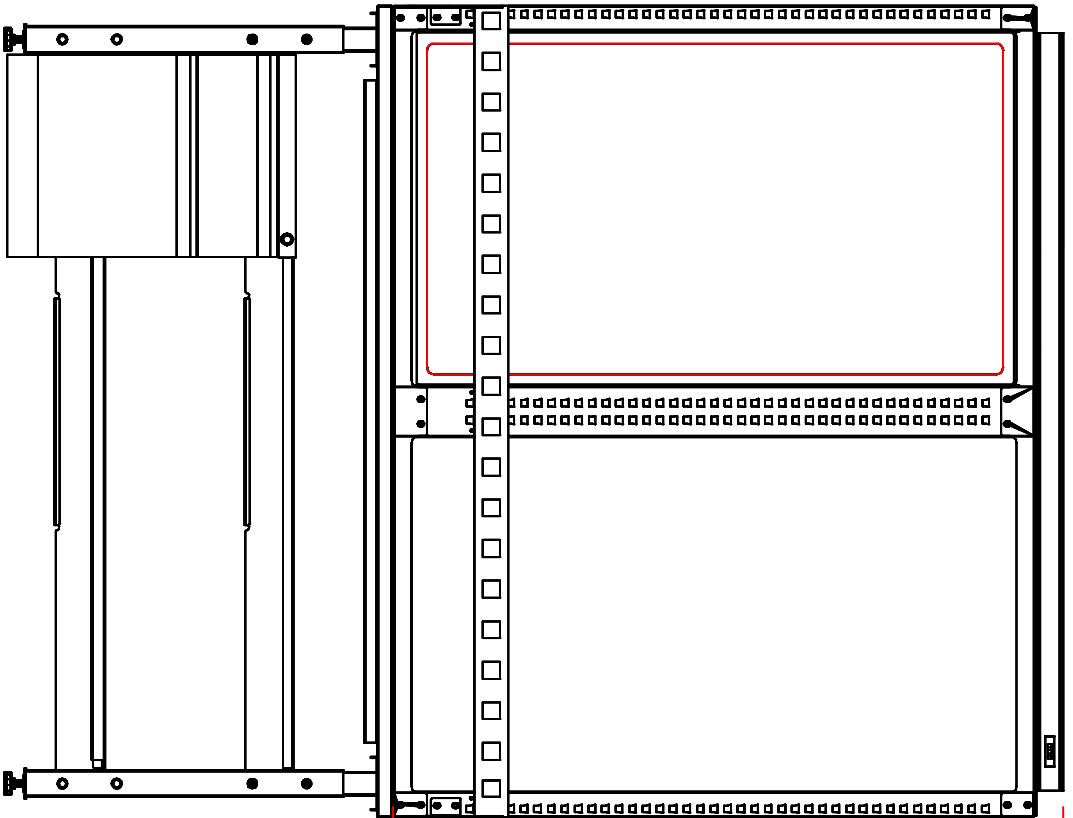

49.421

HGT. ADJ.  
26" TO 38"  
O.A.

RM 1074  
TECHWORKS BENCHLINE  
ELEVATION VIEW

BY: Mick Flood


PROJECT NUMBER: 1328228B

DATE: 2/8/2023

PROJECT NAME: Webb County

**SAFCO**

The overall equipment height specified does not include system leveling. A minimum 3" clearance is required between product and ceiling/obstructions. This allows for leveling adjustments. A minimum of 18" between shelving equipment and sprinkler heads is required when sprinkler systems are installed. It is the customer's responsibility to check with the municipality of installation for code requirements.

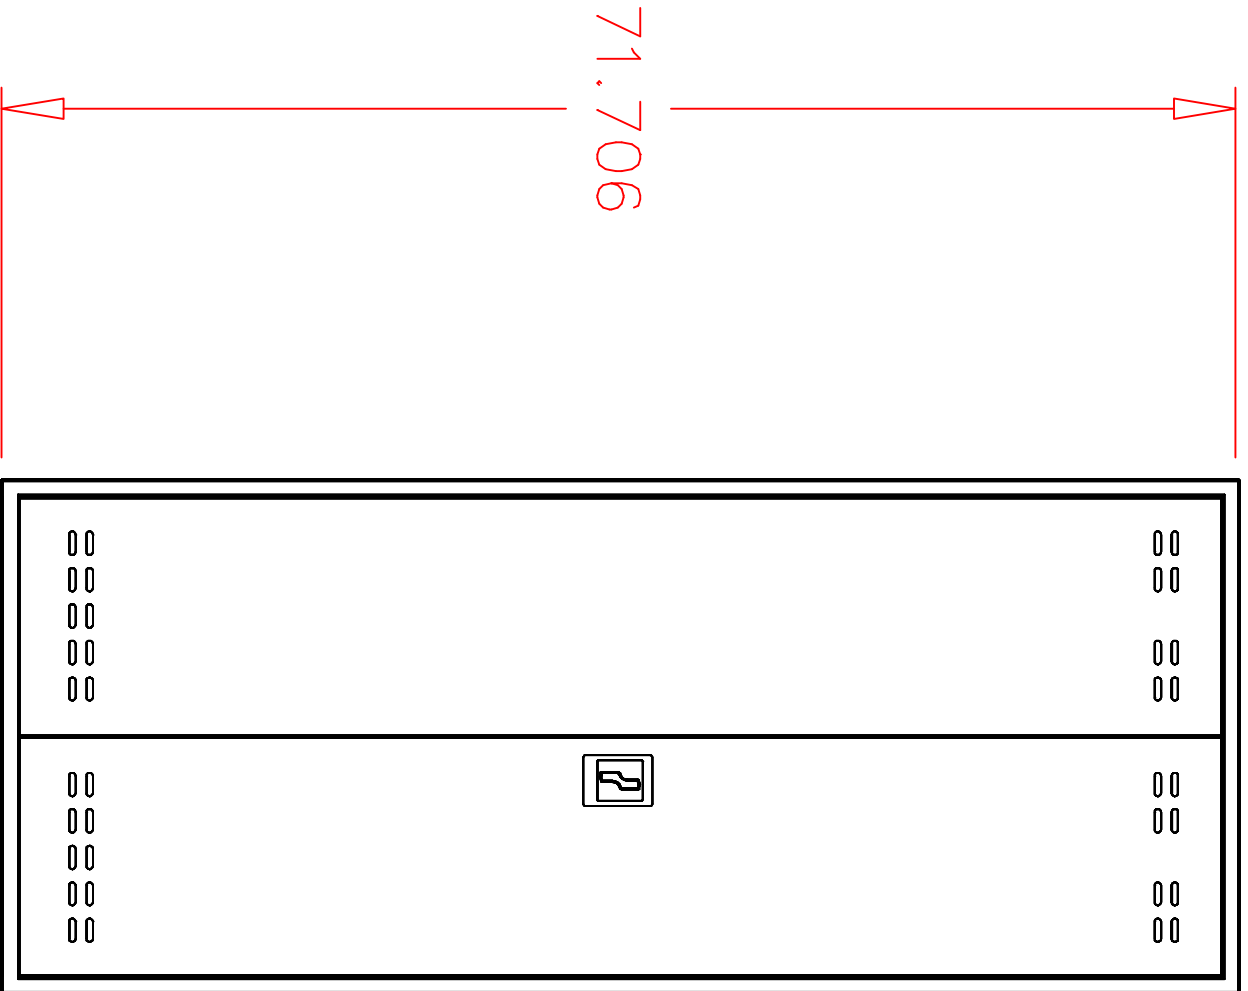


RM 1074  
 STEEL STORAGE CABINET  
 ELEVATION VIEW

The overall equipment height specified does not include system leveling. A minimum 3' clearance is required between product and ceiling/obstructions. This allows for leveling adjustments. A minimum of 18" between shelving equipment and sprinkler heads is required when sprinkler systems are installed. It is the customer's responsibility to check with the municipality of installation for code requirements.



BY: Mick Flood  
 PROJECT NUMBER: 13282288 DATE: 2/8/2023  
 PROJECT NAME: Webb County

**SAFCO**

SAFCO  
INDUSTRIAL  
WIRE SHELVING

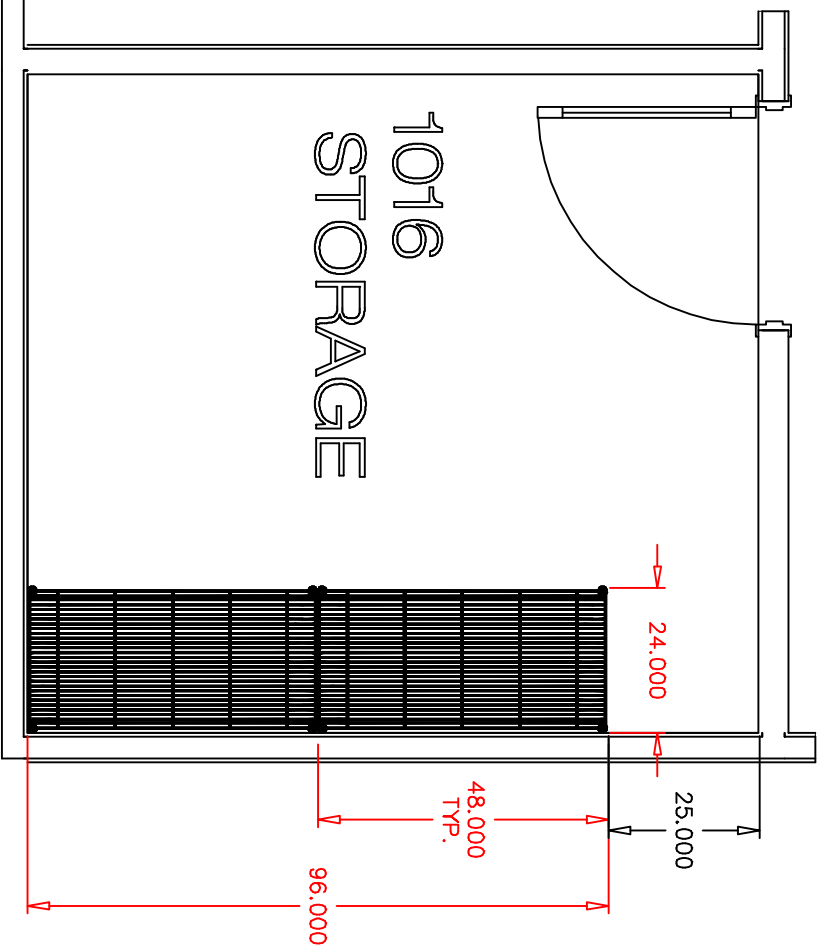

NOTE: ROOM DIMENSIONS, LOCATION OF LIGHT SWITCHES, OUTLETS, AND OTHER ELECTRICAL ENTITIES WILL NEED TO BE VERIFIED PRIOR TO ORDERING.

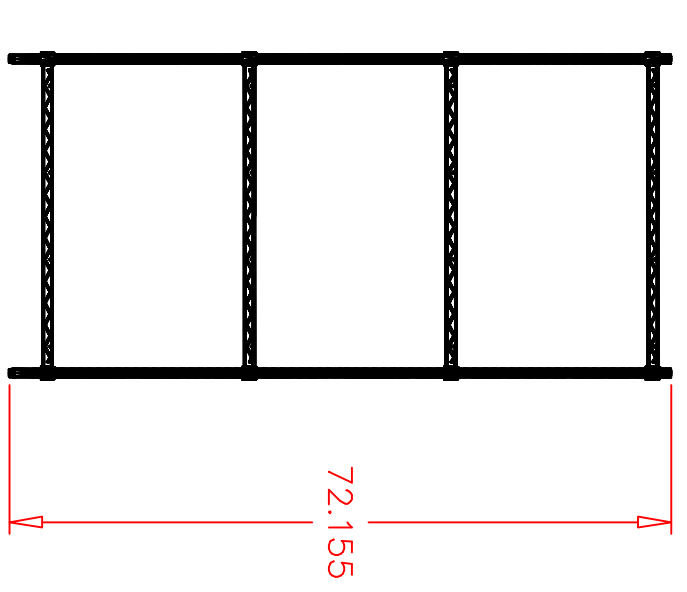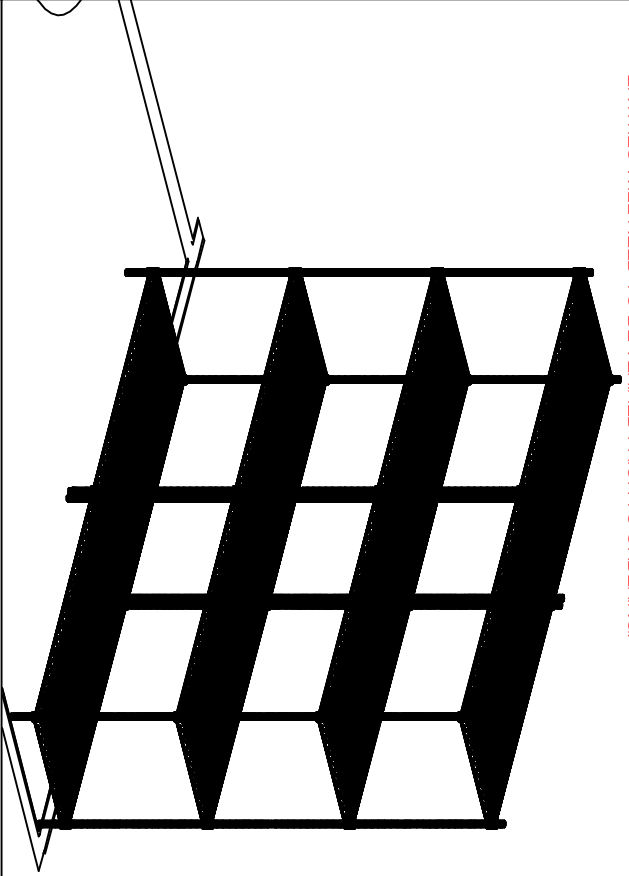



Authorized Signature \_\_\_\_\_ Date \_\_\_\_\_  
Signature Required: By signing this drawing, the authorized dealer, rep or customer has confirmed all room dimensions, doorway sizes, column location and outside dimensions calling heights and obstructions. The signature assures confirmation of the above information prior to ordering.

REV. NOTES - REV B 02/06/23 TYP: Removed nine gun rack kit. 1018: Removed 4 Post. 1024: remove 18in. deep HD shelving along walls replace with 36in. deep. 1025: added 4 post and 1TW bench. 1031: evidence remove half of 4 post HD shelving against wall. Struck the MA 1000 system in hall 1031B: removed mailroom furniture and changed CSI# to one C1331: Revise entire room with 1TW bench and 4 Post shelving. 1070: Added two CSI# desks 1074: removed all wire shelving replaced with steel cabinets. 1086: changed from E1 filling to 18 GA unsotted shelving rearranged wardrobe bar units to the top added rooms 1016 and 1121.


BY: Mick Flood  
PROJECT NUMBER: 1328228B DATE: 2/8/2023  
PROJECT NAME: Webb County

SAFCO

SAFECO  
INDUSTRIAL  
WIRE SHELVING

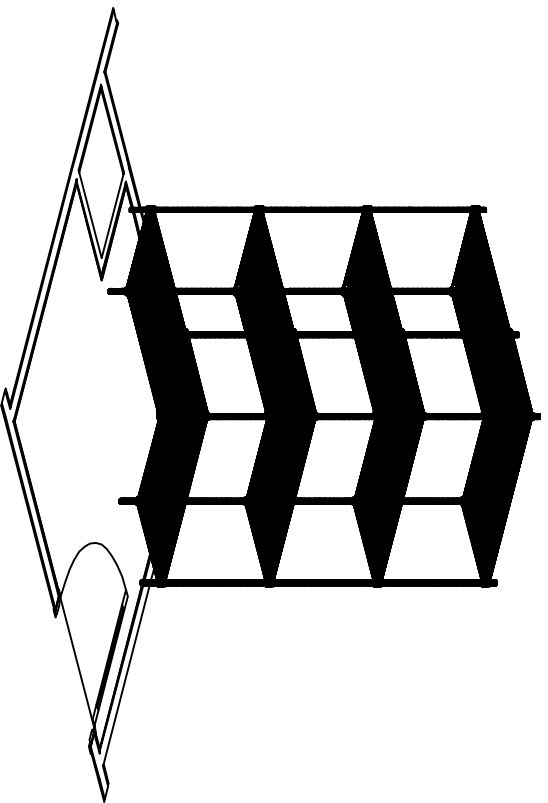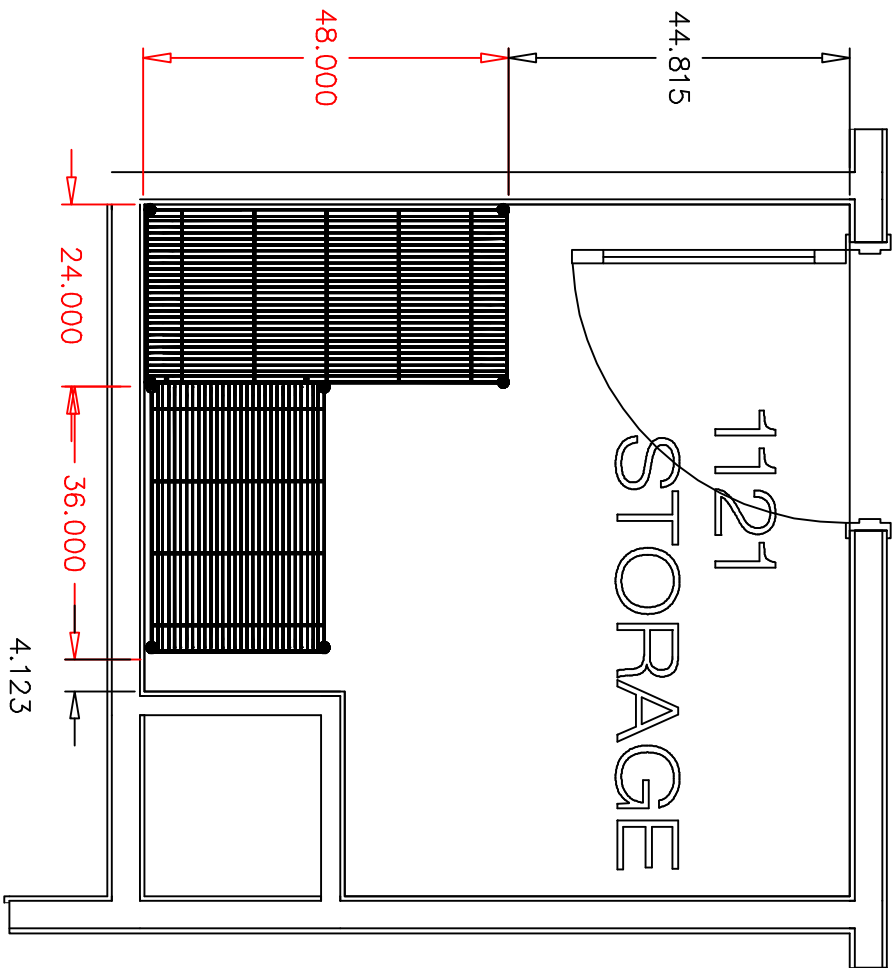

NOTE: ROOM DIMENSIONS, LOCATION OF LIGHT SWITCHES, OUTLETS, AND OTHER ELECTRICAL ENTITIES WILL NEED TO BE VERIFIED PRIOR TO ORDERING.

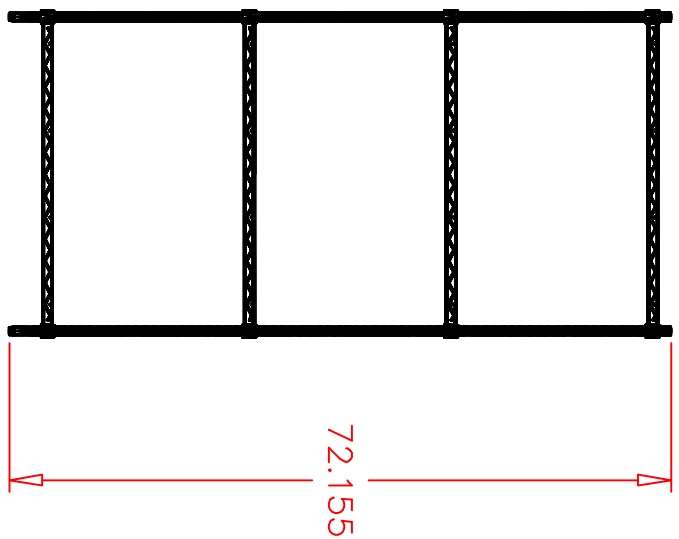


Authorized Signature \_\_\_\_\_ Date \_\_\_\_\_  
 Signature Required: By signing this drawing, the authorized dealer, rep or customer has confirmed all room dimensions, doorway sizes, column location and outside dimensions ceiling heights and obstructions. The signature assures confirmation of the above information prior to ordering.

REV. NOTES - HEV 02/06/23 JMF - Removed nine gun rack kit. 1018) Removed 4 Post. 1024 remove 18in. deep HD shelving along walls replace with 36in. deep. 1025. added 4 post and 1W bench 1031 evidence remove half of 4 post HD shelving against wall Struck the MA 1000 system in hall 1031B removed mailroom furniture and changed CSI to one C1331. Revise entire room with 1W bench and 4 Post shelving. 1070 Added two CSI desks 1074 removed all wire shelving replaced with steel cabinets. 1066 changed from E1 filling to 18 GA unsotted shelving rearranged wardrobe bar units to the top added rooms 1016 and 1121.

BY: Mick Flood  
 PROJECT NUMBER: 1328228B DATE: 2/8/2023  
 PROJECT NAME: Webb County

SAFECO


TECHWORKS BENCHLINE  
HPL WORK SURFACES  
6827BL QUOTED

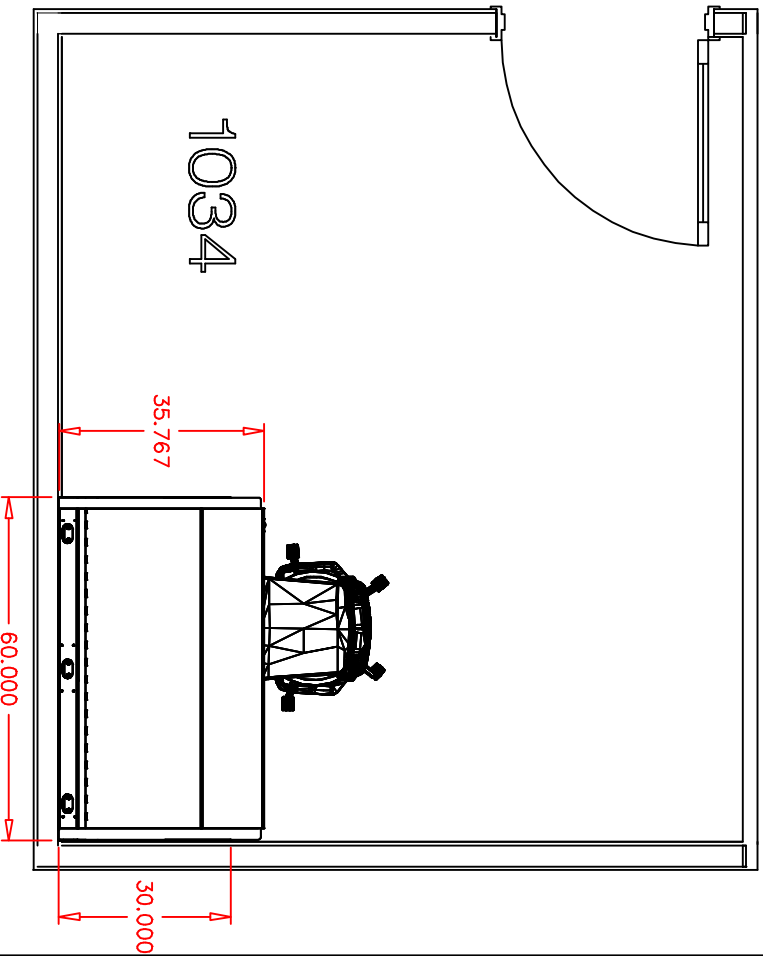

NOTE: SAFCO IS NOT RESPONSIBLE FOR ELECTRICAL INSTALLATIONS THAT VIOLATE LOCAL CODE. IT IS RECOMMENDED THAT AN ELECTRICIAN VERIFIES ALL PLANS AND COMPLETES INSTALLATION OF ELECTRICAL COMPONENTS.

Authorized Signature \_\_\_\_\_ Date \_\_\_\_\_  
Signature Required: By signing this drawing, the authorized dealer, rep or customer has confirmed all room dimensions, doorway sizes, column location and outside dimensions ceiling heights and obstructions. The signature assures confirmation of the above information prior to ordering.

NOTE: ROOM DIMENSIONS, LOCATION OF LIGHT SWITCHES, OUTLETS, AND OTHER ELECTRICAL ENTITIES WILL NEED TO BE VERIFIED PRIOR TO ORDERING.

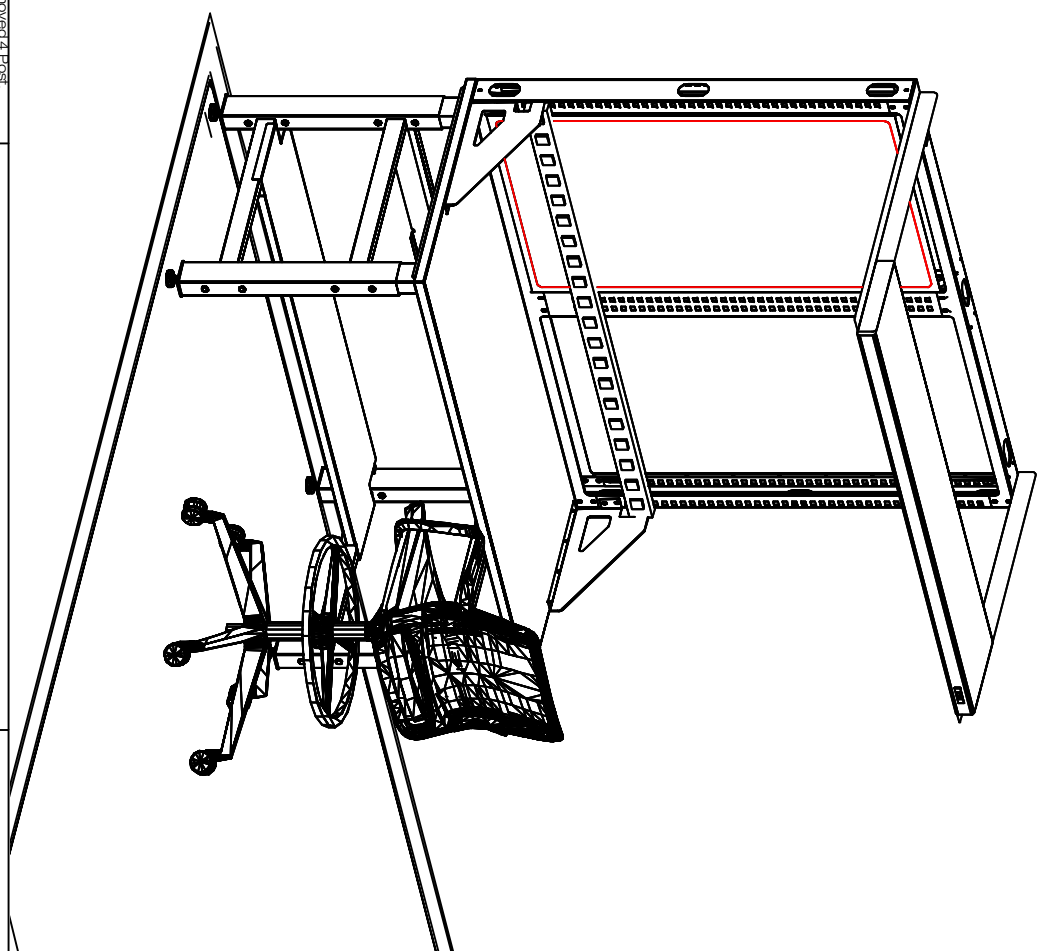

1697: Notes - HEV B 02/06/23 TAPP: Removed nine gun rack kit. 1018: Removed 4 Post. 1024: remove 18in. deep HD shelving along walls replace with 36in. deep. 1025: added 4 post and 17W bench 1031: evidence remove half of 4 post HD shelving against wall. Struck the MA 1000 system in hall 1031B removed mallroom furniture and changed CSI to one C1331. Revise entire room with 17W bench and 4 Post shelving. 1070: Added two CSI desks 1074: removed all wire shelving replaced with steel cabinets. 1066 changed from E1 filling to 18 GA unsotted shelving rearanged wardrobe bar units to the top added rooms 1016 and 1121.

BY: Mick Flood  
PROJECT NUMBER: 1328228B DATE: 2/8/2023  
PROJECT NAME: Webb County