

Distance: Edge of road to fence

15 ft

Mail Boxes

25'


Fence

30'


Road width

TANKS

Water Station

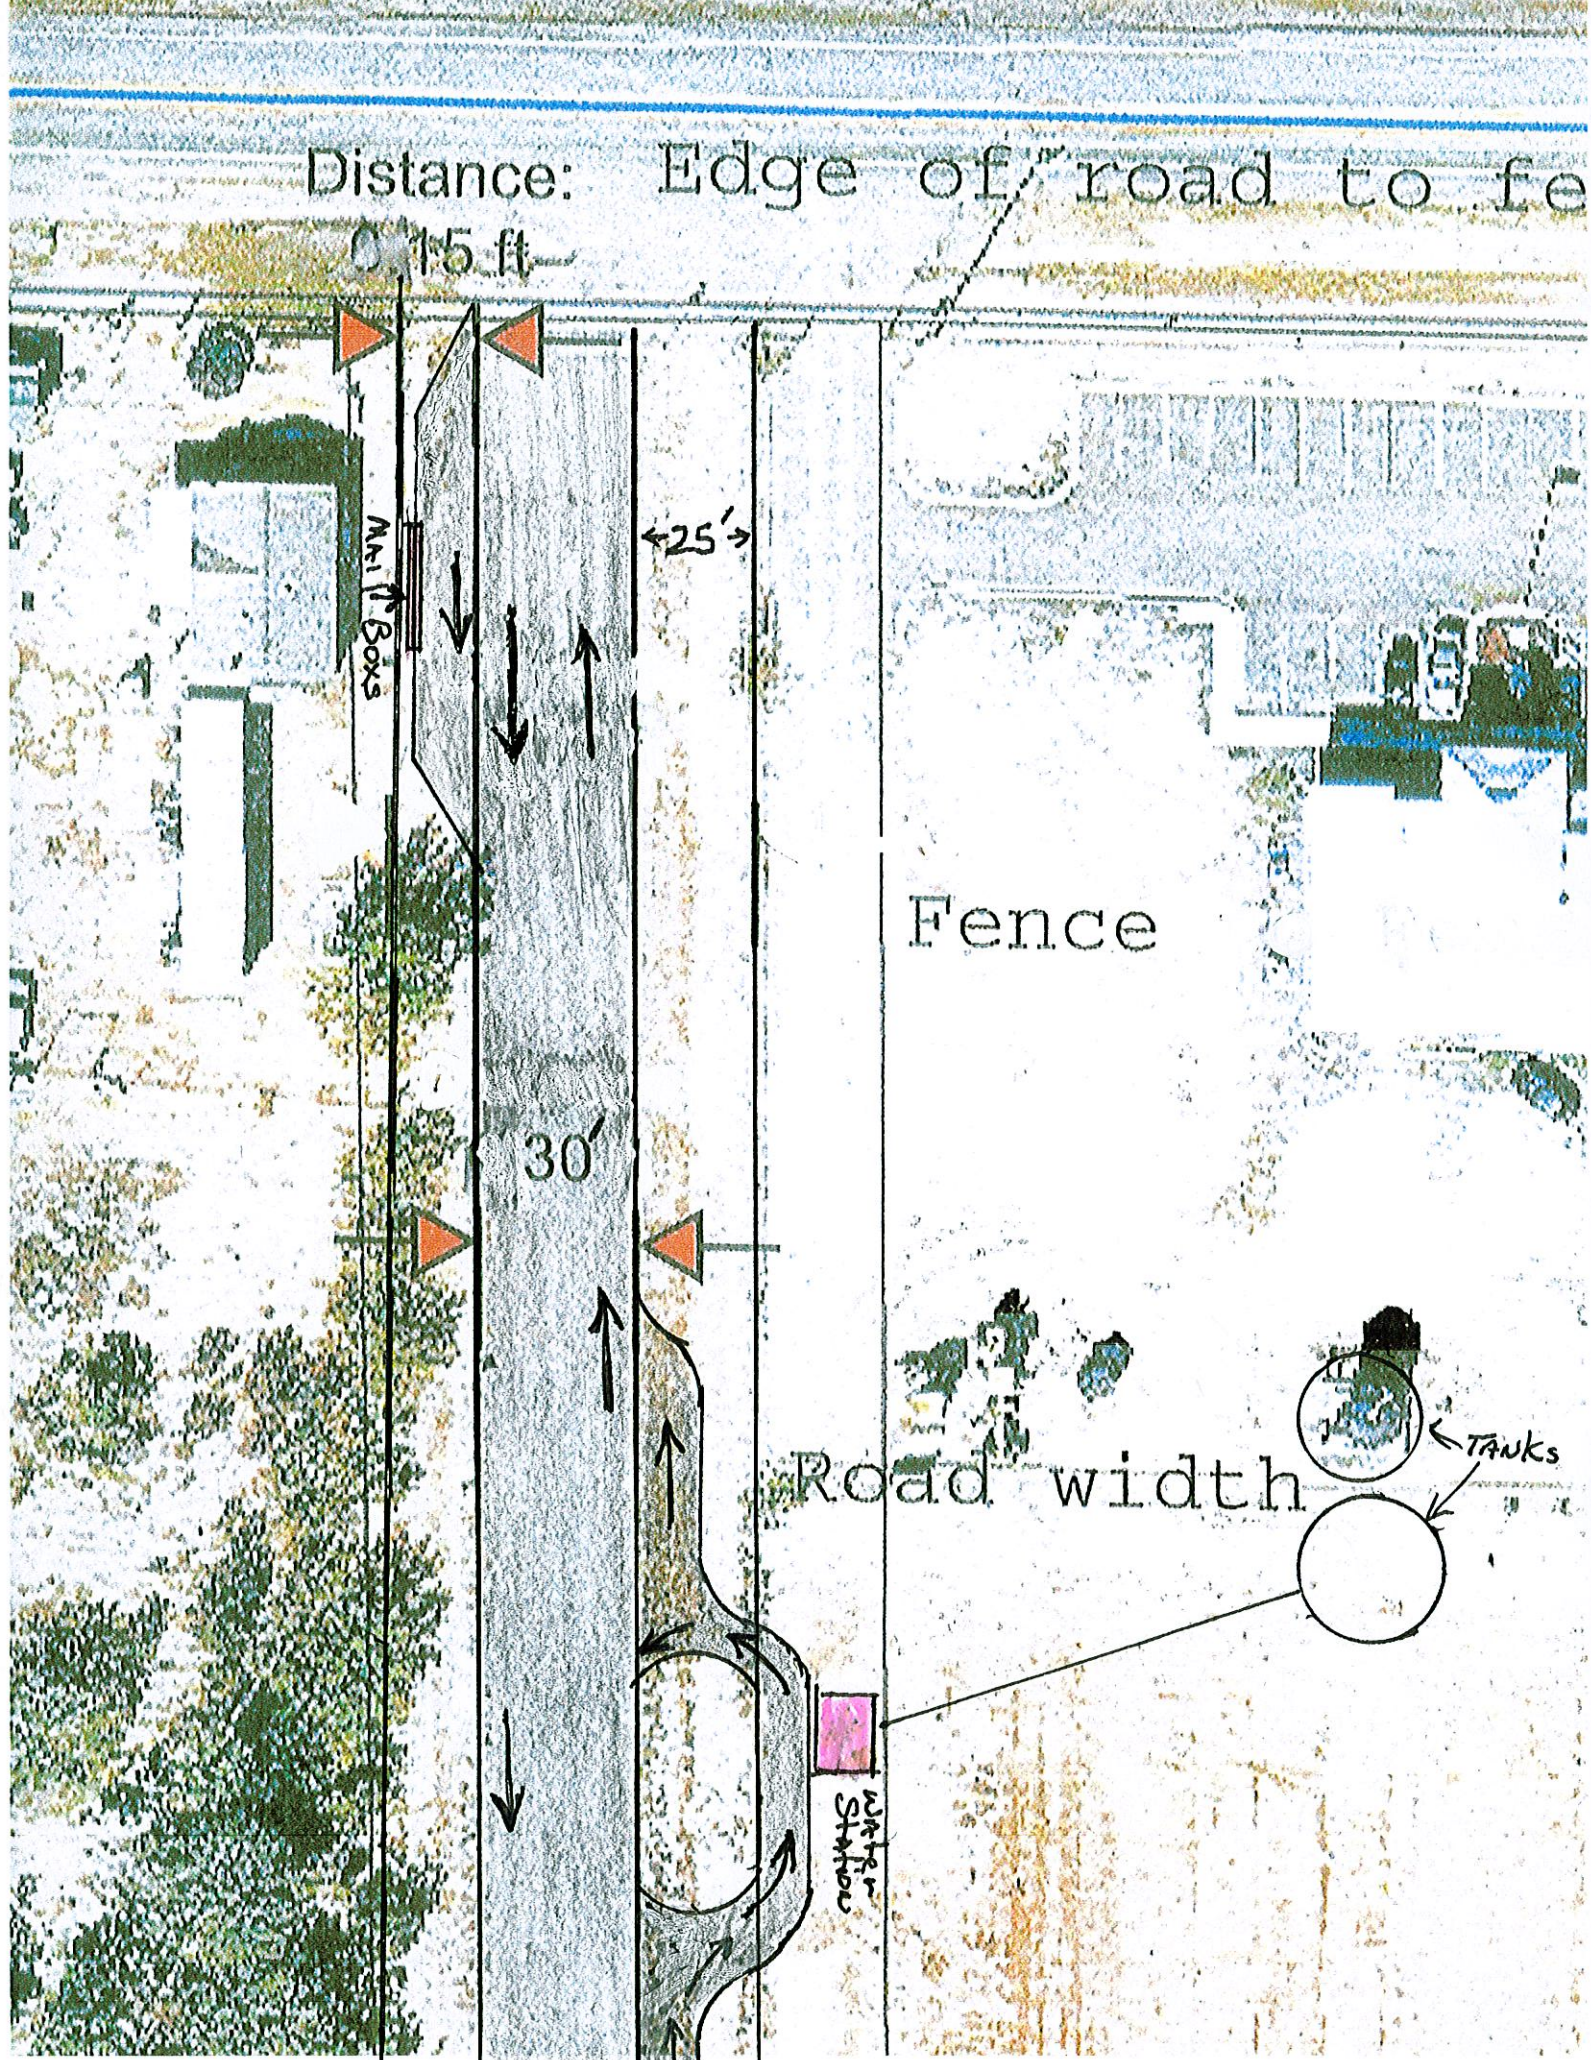



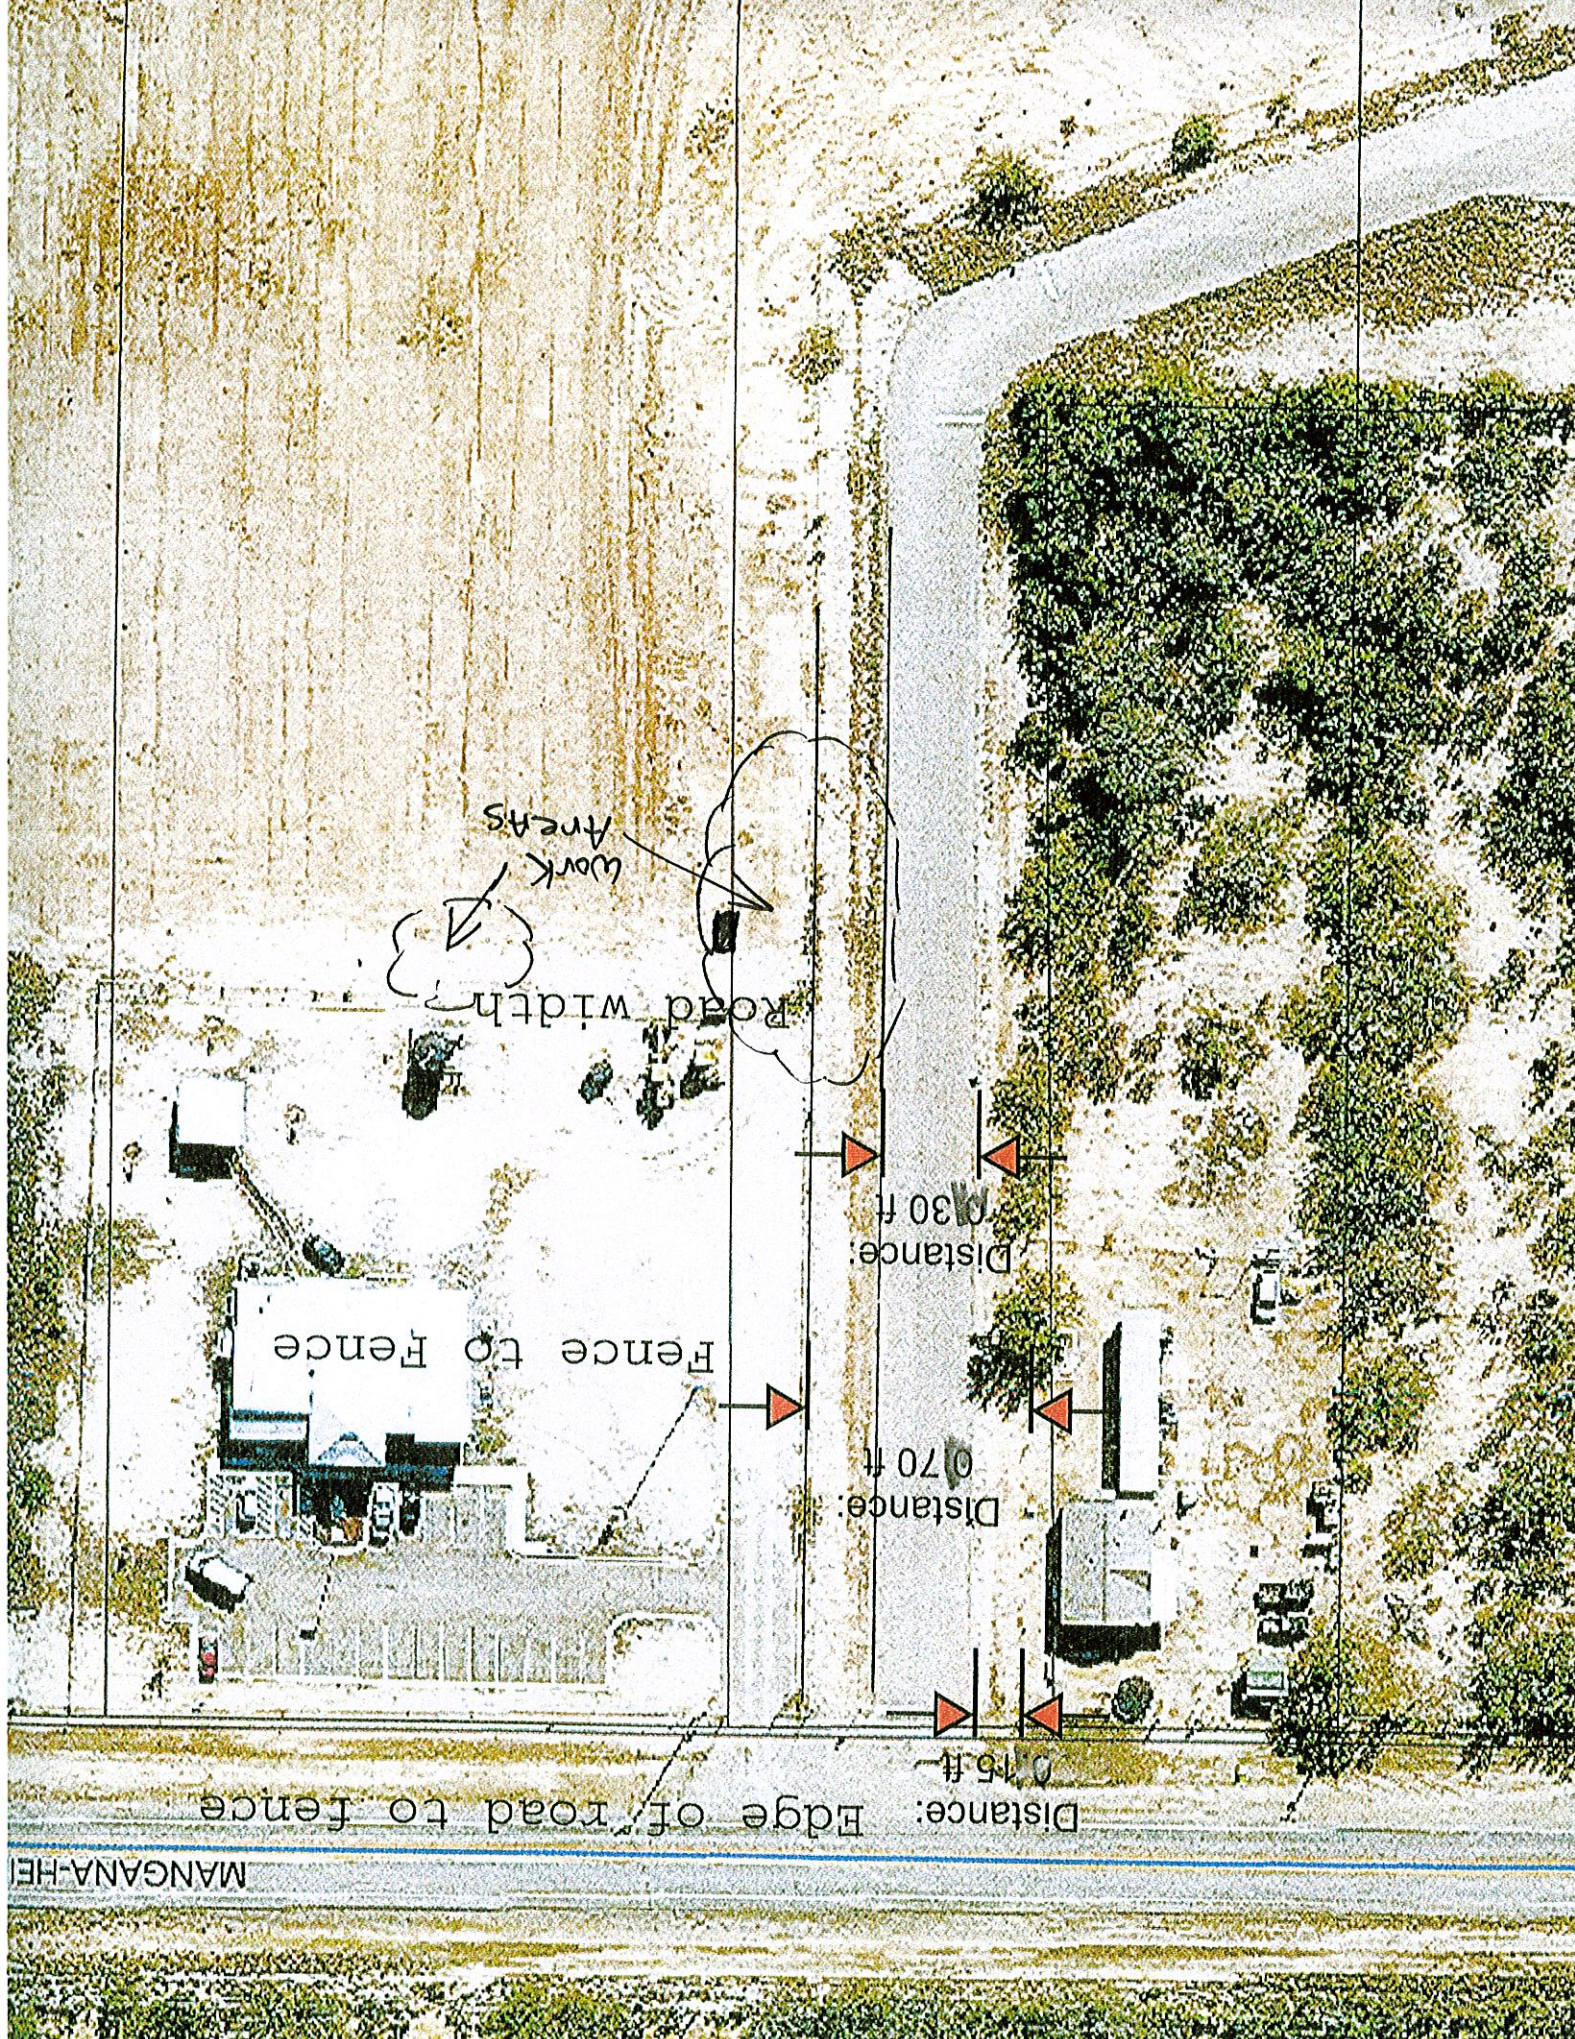

MANGANA-HEI

Distance: Edge of road to fence

0.15 ft.

Distance: 0.70 ft.

Distance: 0.30 ft.

Fence to Fence

Road width

Work Areas