


Judge Villarreal Court Room Fourth Floor Justice Center

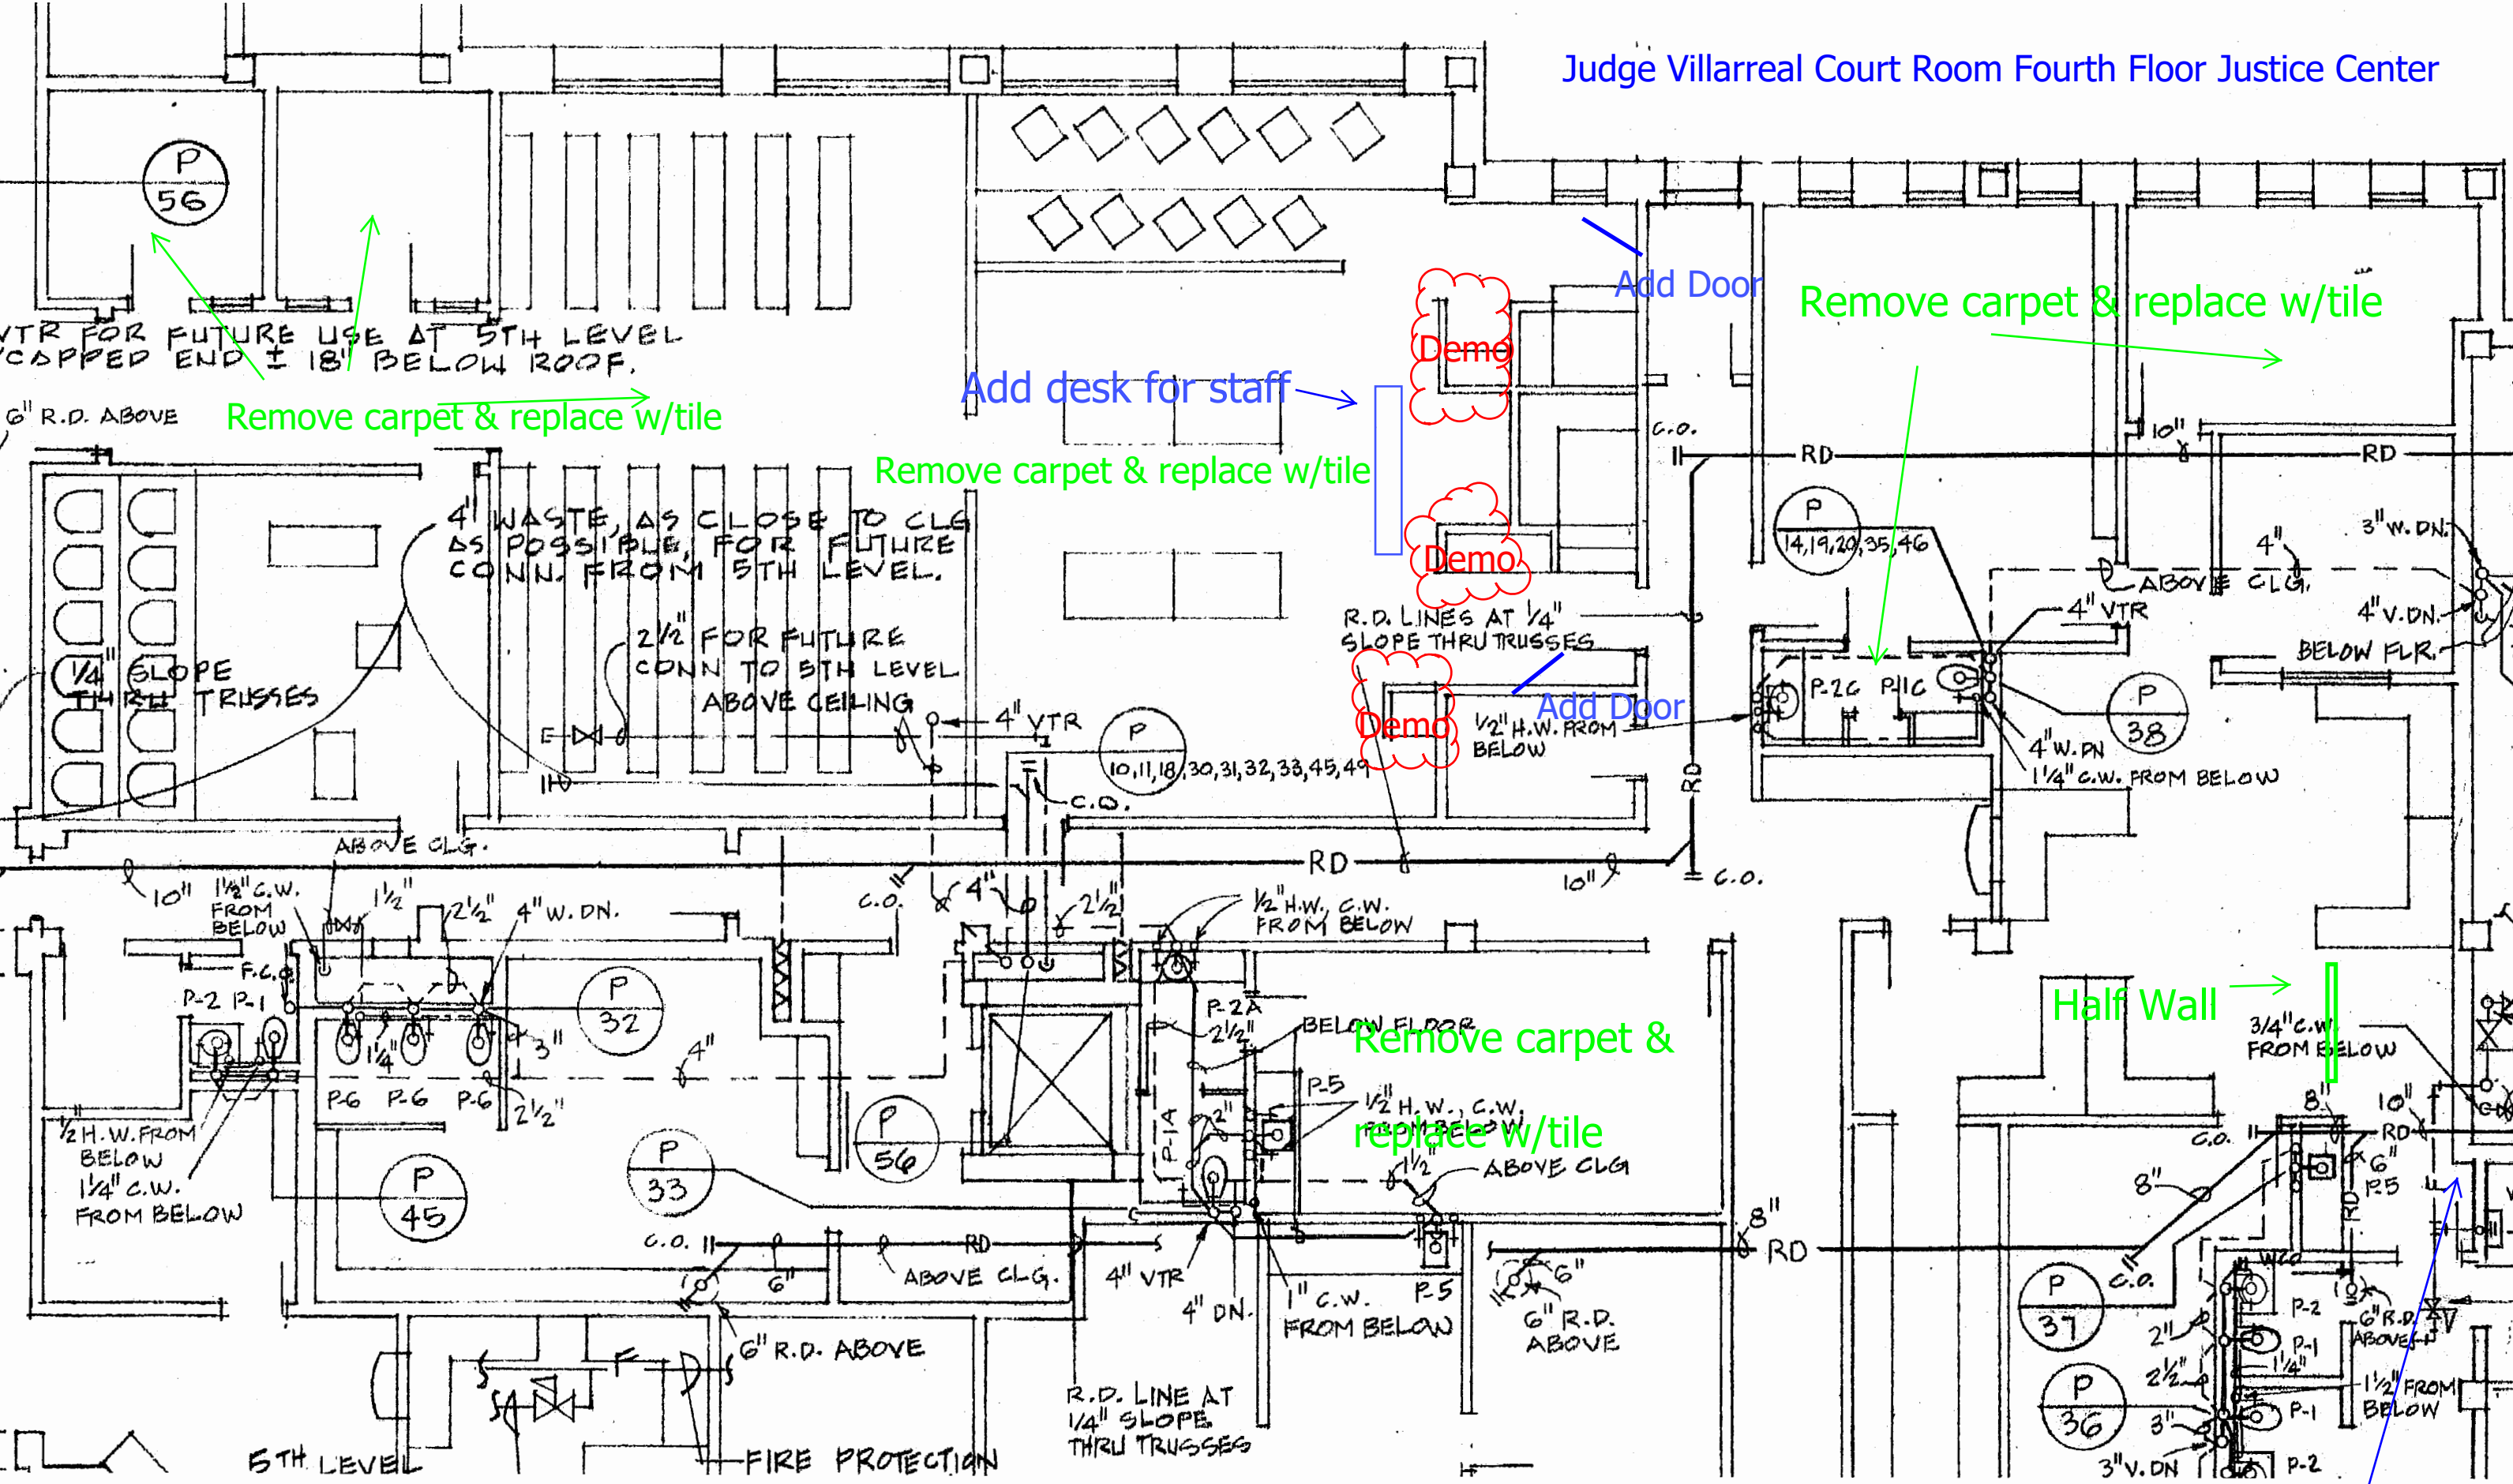

Remove carpet & replace w/tile

Add desk for staff

Add Door

Remove carpet & replace w/tile

Remove carpet & replace w/tile

Demo

Demo

Demo

Add Door

Remove carpet & replace w/tile

Half Wall

Relocate Refrigerator to oppsite side & cabinets

VTR FOR FUTURE USE AT 5TH LEVEL
'CAPPED END ± 18' BELOW ROOF.

6" R.D. ABOVE

4" WASTE, AS CLOSE TO CLG
AS POSSIBLE, FOR FUTURE
CONN. FROM 5TH LEVEL.

2 1/2" FOR FUTURE
CONN TO 5TH LEVEL
ABOVE CEILING

R.D. LINES AT 1/4"
SLOPE THRU TRUSSES

1/2" H.W. FROM
BELOW

ABOVE CLG.

4" VTR

4" W.DN

1 1/4" C.W. FROM BELOW

1/4" SLOPE
THRU TRUSSES

ABOVE CLG.

10" 1 1/2" C.W.
FROM BELOW

1/2" 2 1/2" 4" W.DN.

C.O.

1/2" H.W. C.W.
FROM BELOW

1/2" H.W. FROM
BELOW
1 1/4" C.W.
FROM BELOW

P6 P6 P6

P 45

P 33

P 56

R.D. LINE AT
1/4" SLOPE
THRU TRUSSES

1" C.W. FROM BELOW

6" R.D. ABOVE

3/4" C.W.
FROM BELOW

P 37

P 36

P-2

P-1

P-1

P-2

5TH LEVEL

FIRE PROTECTION

6" R.D. ABOVE

1 1/4" FROM BELOW

3" V.DN

Total square footage to be replaced with ceramic tile is approximately 4371sqft (+/-)

