


SEGMENT B  
 SEGMENT A

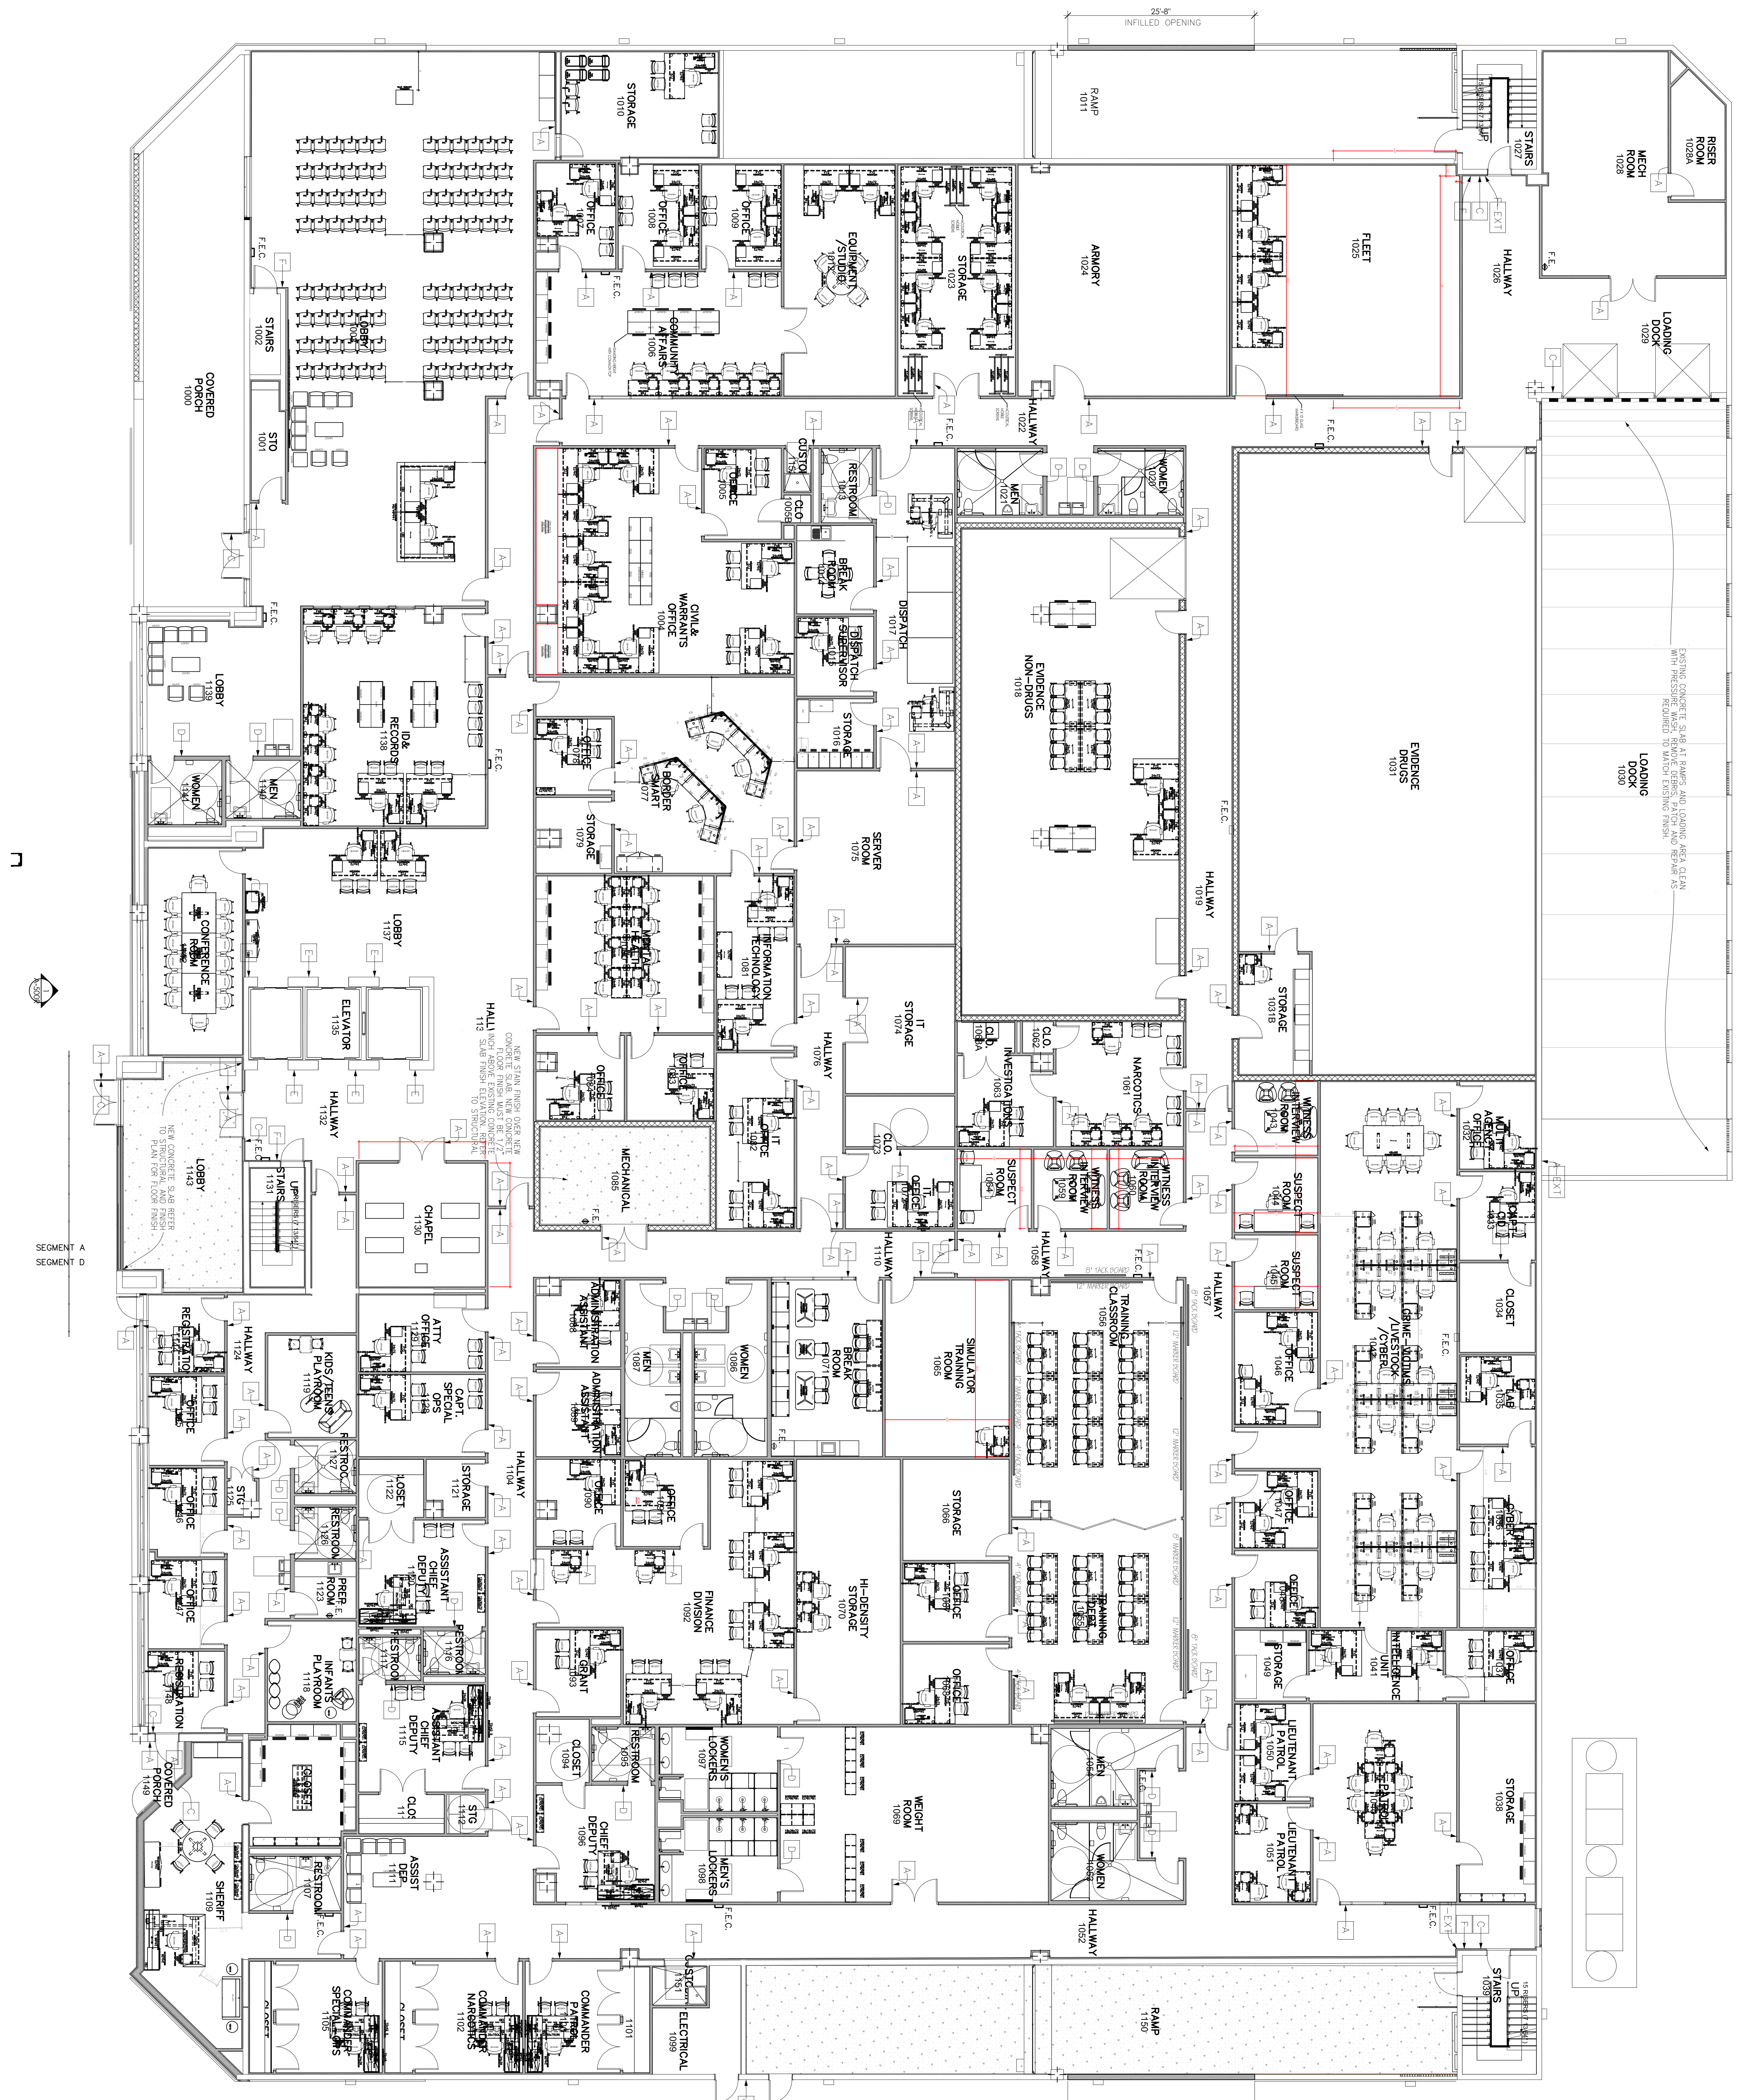

SEGMENT A  
 SEGMENT D

SEGMENT C  
 SEGMENT D

EXISTING CONCRETE SLAB AT RAIP AND LOADING AREA DESIGN WITH REVISIONS REQUIRED TO MATCH EXISTING FINISH

WEBB COUNTY  
 SHERIFFS OFFICE

DATE	10/27/2023
SCALE	1/8" = 1'-0"
PROJECT	WEBB COUNTY SHERIFFS OFFICE
DESIGNER	CH2M HILL
CHECKED BY	J. GIBSON
APPROVED BY	

